



**1 RIGHT SIDE ELEVATION**  
SCALE: 1/4" = 1'-0"

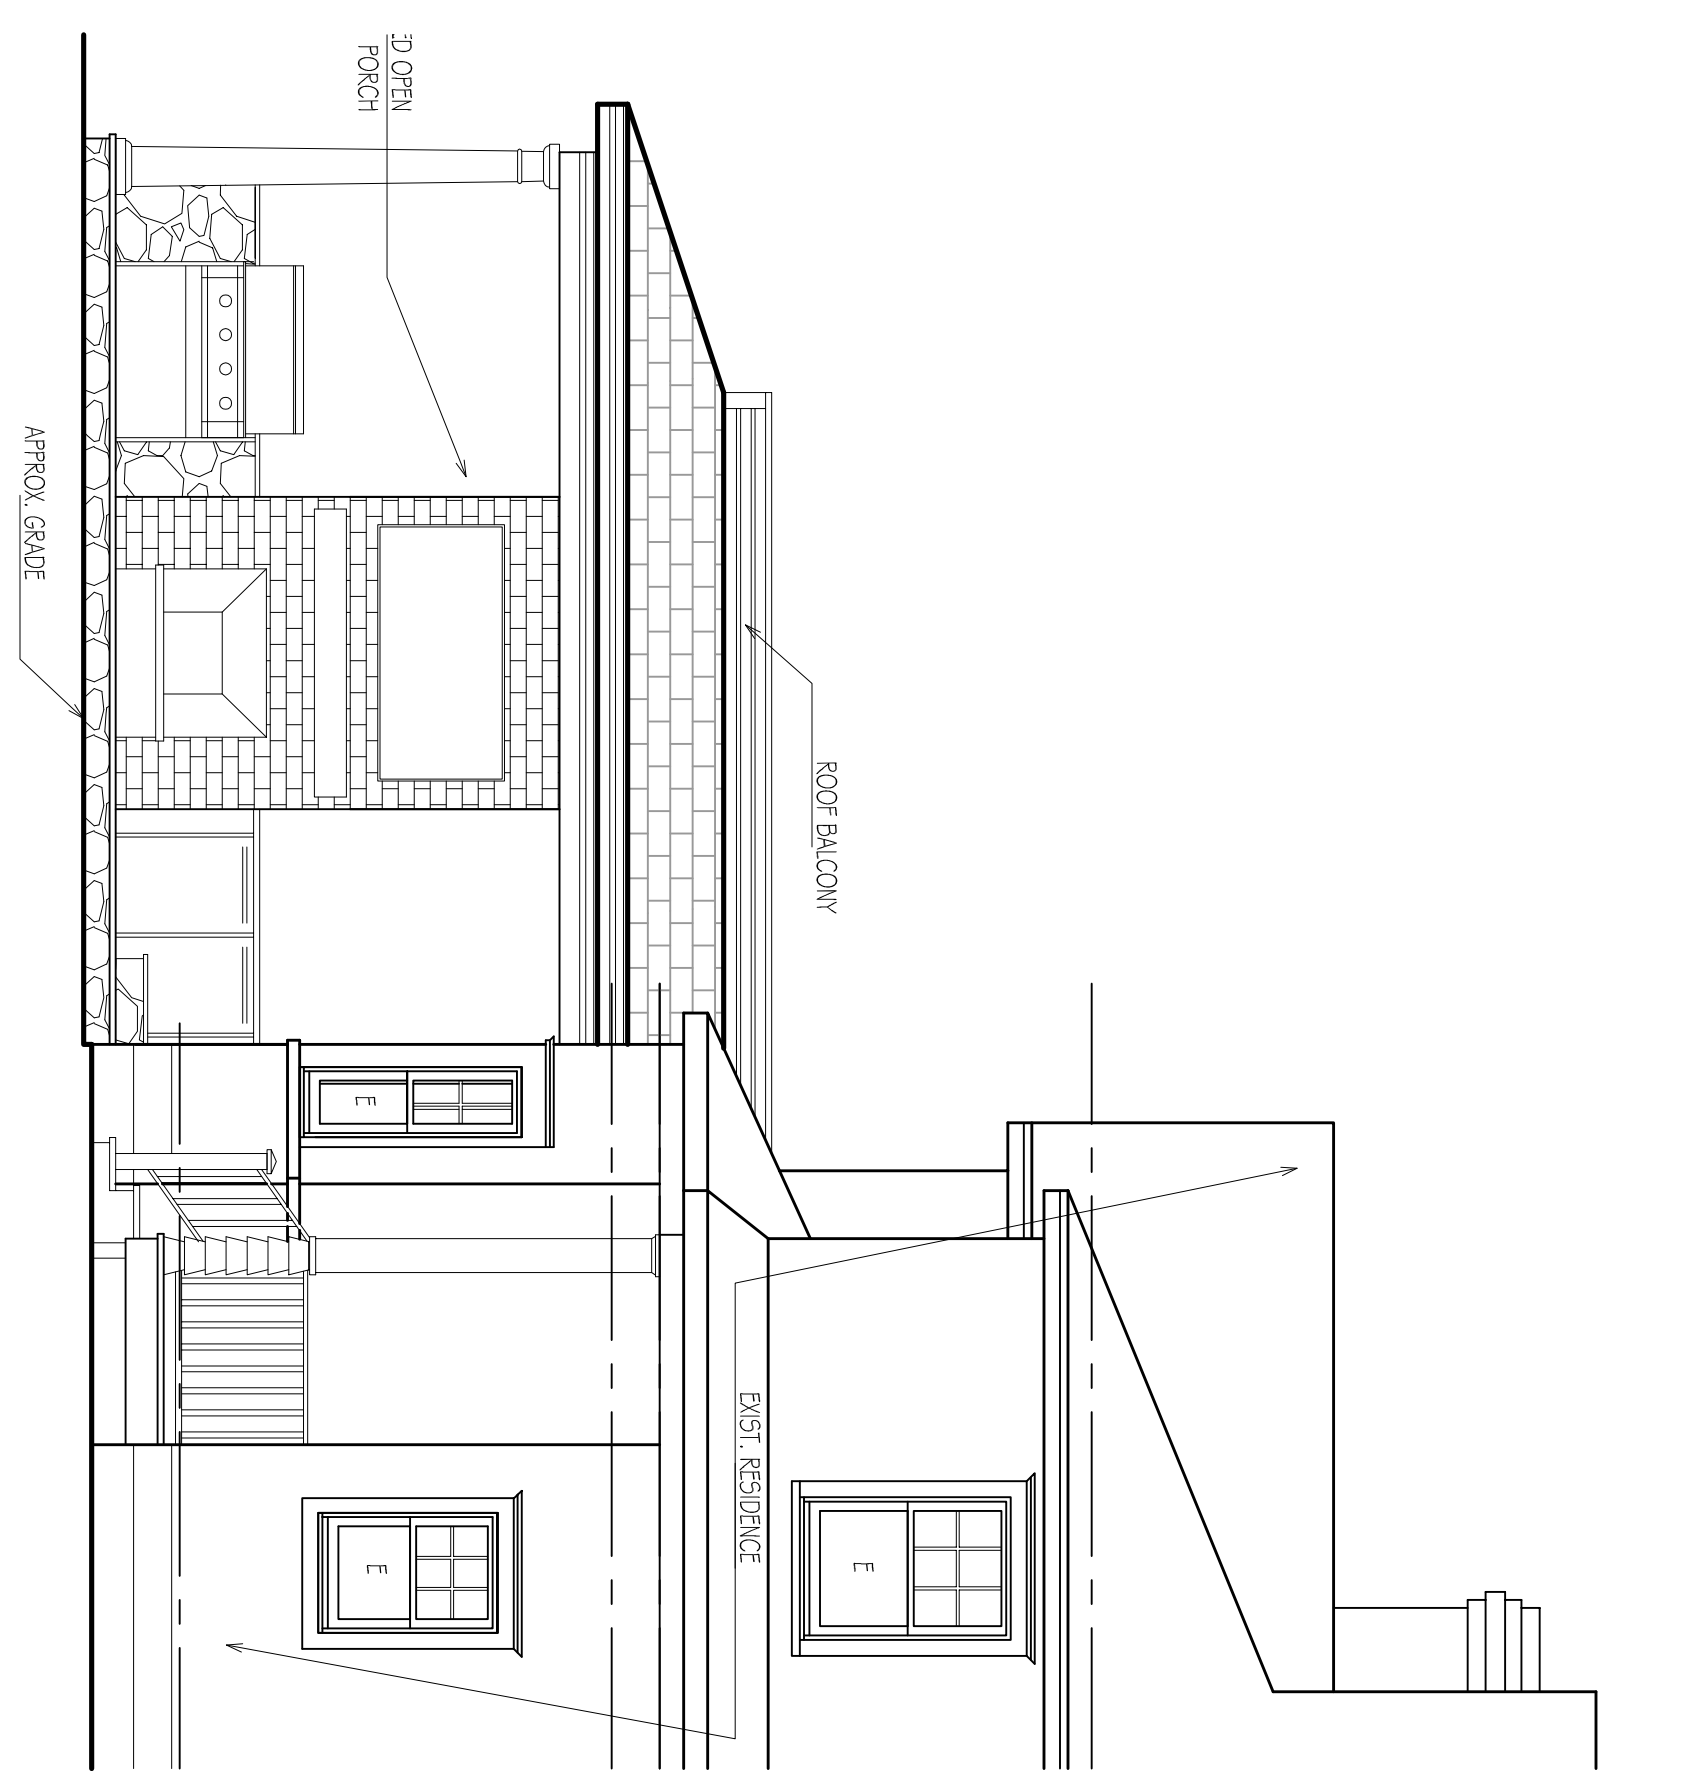

**2 REAR ELEVATION**  
SCALE: 1/4" = 1'-0"



**3 LEFT SIDE ELEVATION**  
SCALE: 1/4" = 1'-0"

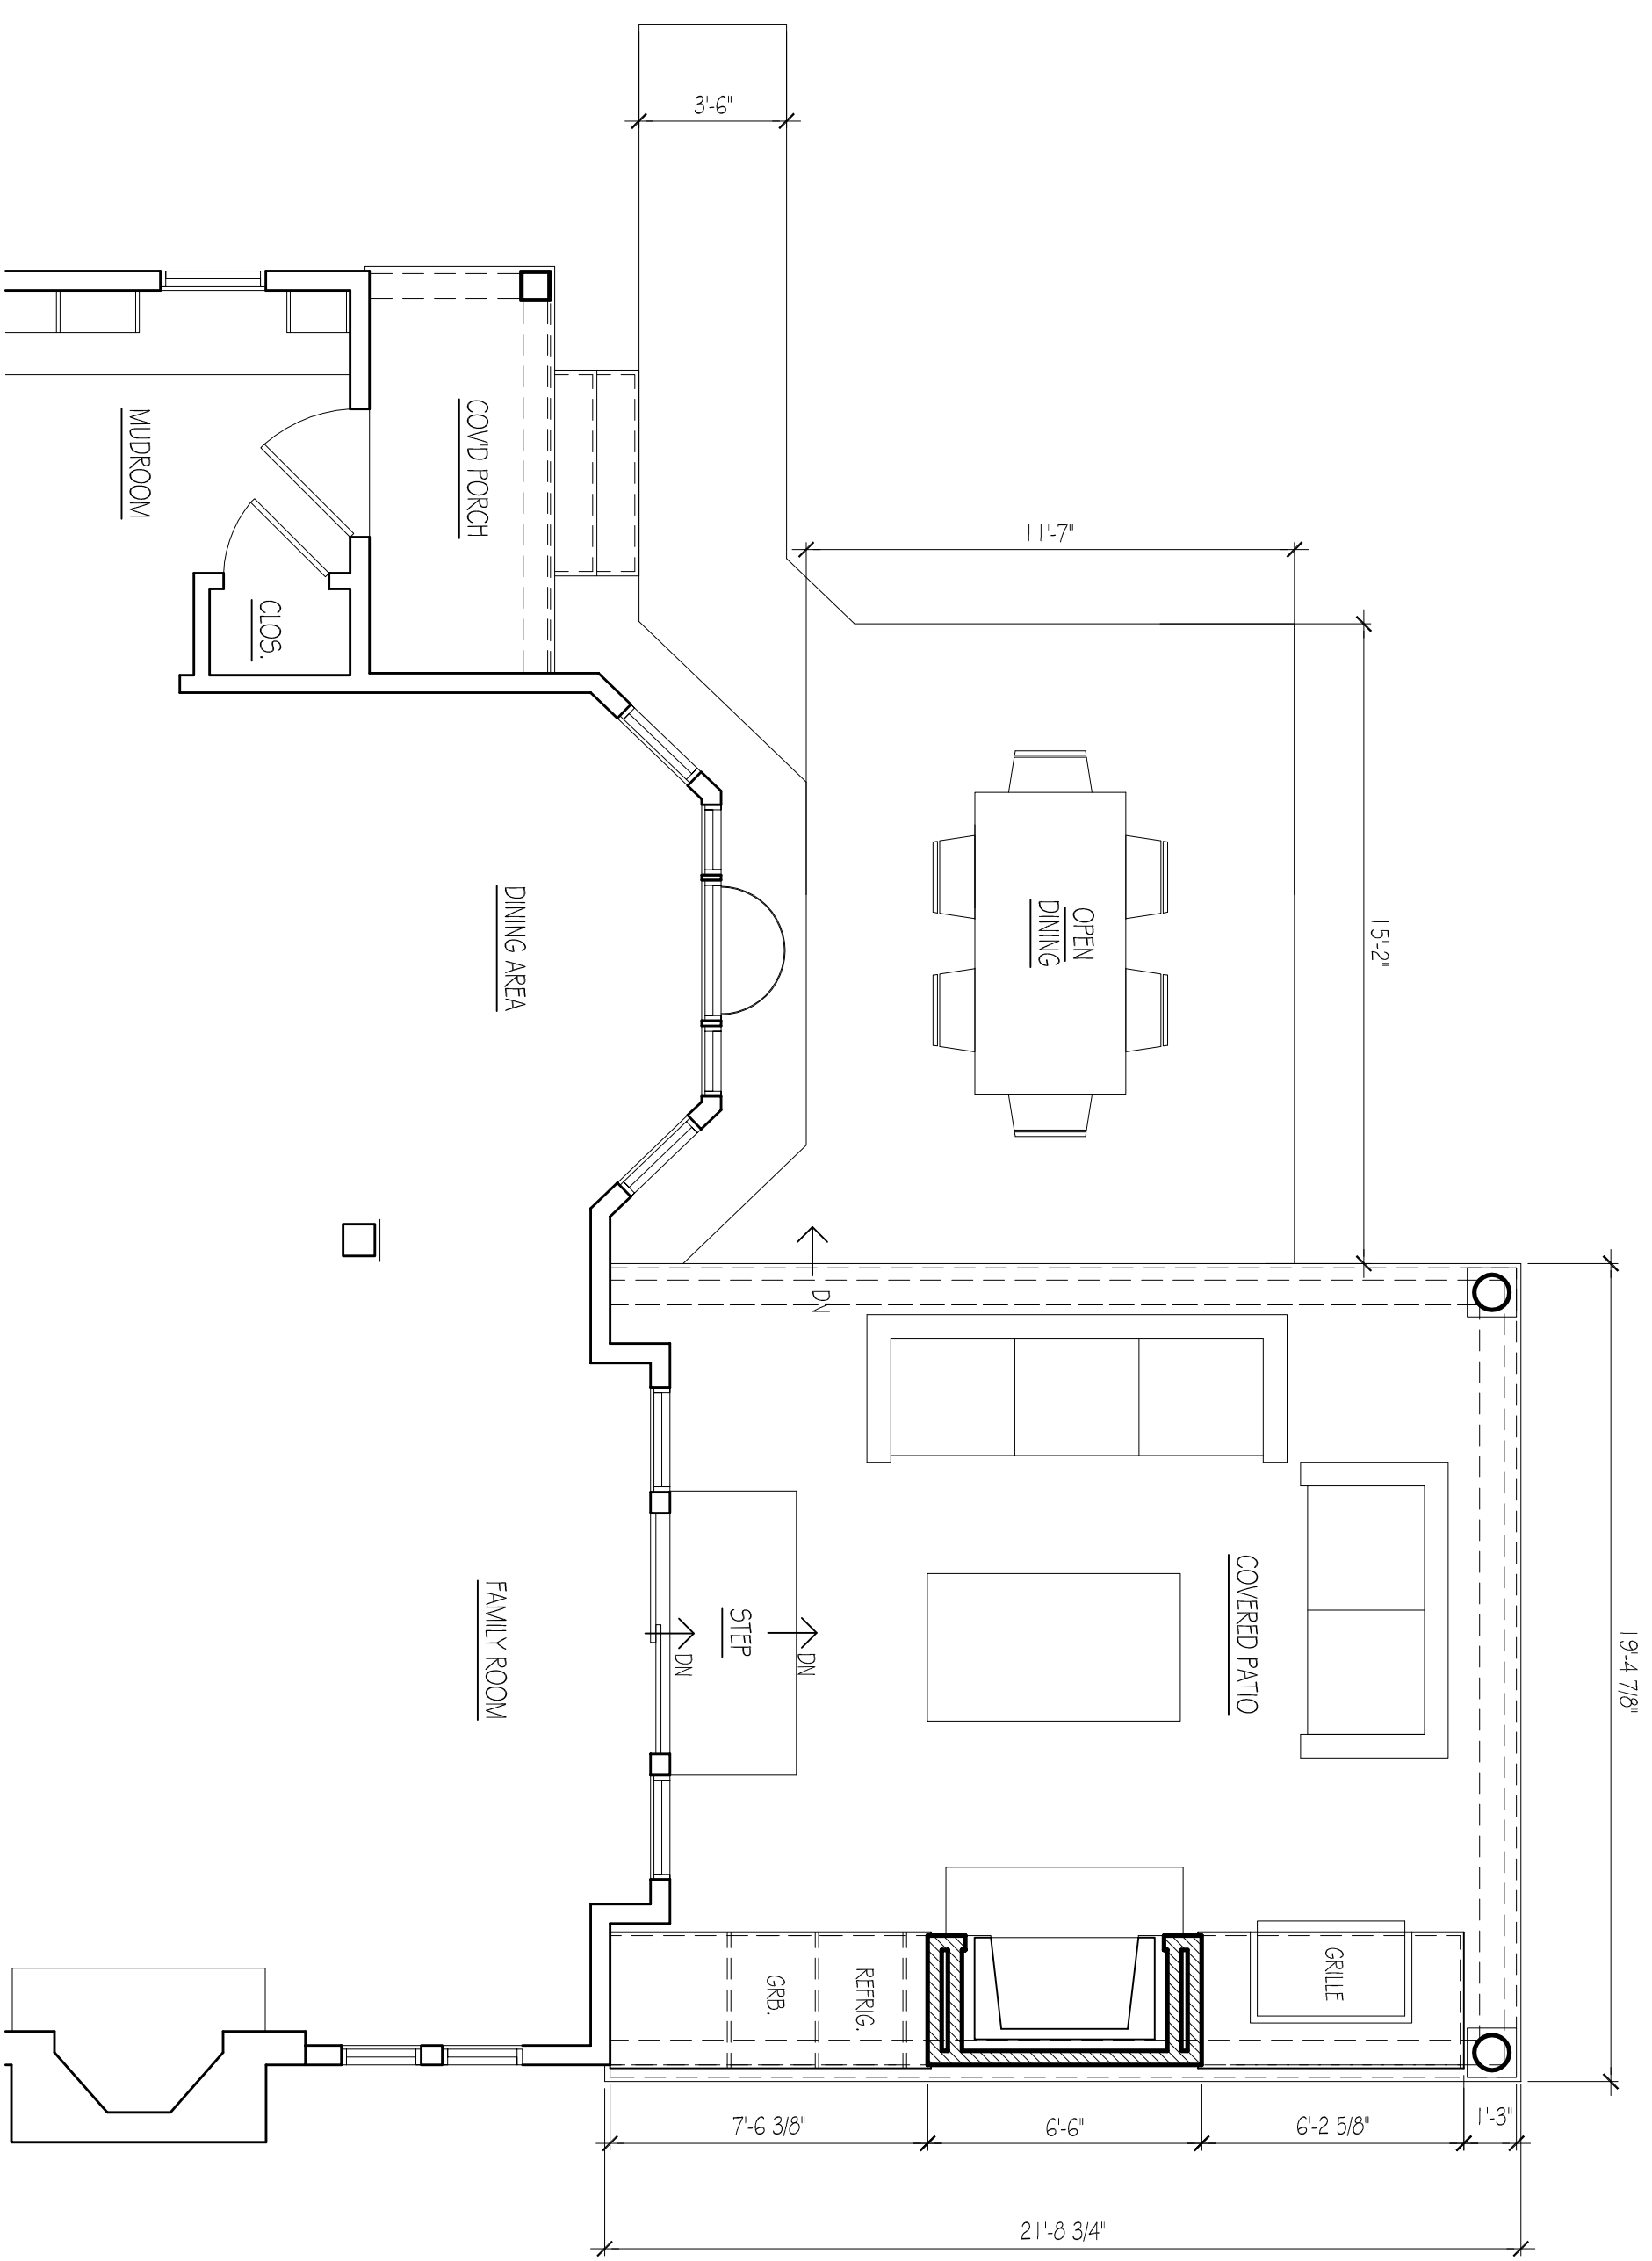

**4 COVERED PATIO PLAN**  
SCALE: 1/4" = 1'-0"

8-9-2021 ISSUED FOR VARIANCE  
5-4-2021 ISSUED FOR ZONING REVIEW  
DATE DATE DATE  
R D S  
ARCHITECTS  
ROGER SCHLICHT ARCHITECT  
56 Watney Avenue, Ridgewood, New Jersey 07450  
2 0 1 . . 4 4 7 . . 1 9 6 2

Roger D. Schlicht  
NJ License No. 09576  
**LEVENTHAL RESIDENCE**  
143 Brookside Avenue  
Ridgewood, N.J.

DATE: 5-4-2021  
SCALE: AS NOTED

COVERED PATIO PLAN  
EXTERIOR ELEVATIONS