





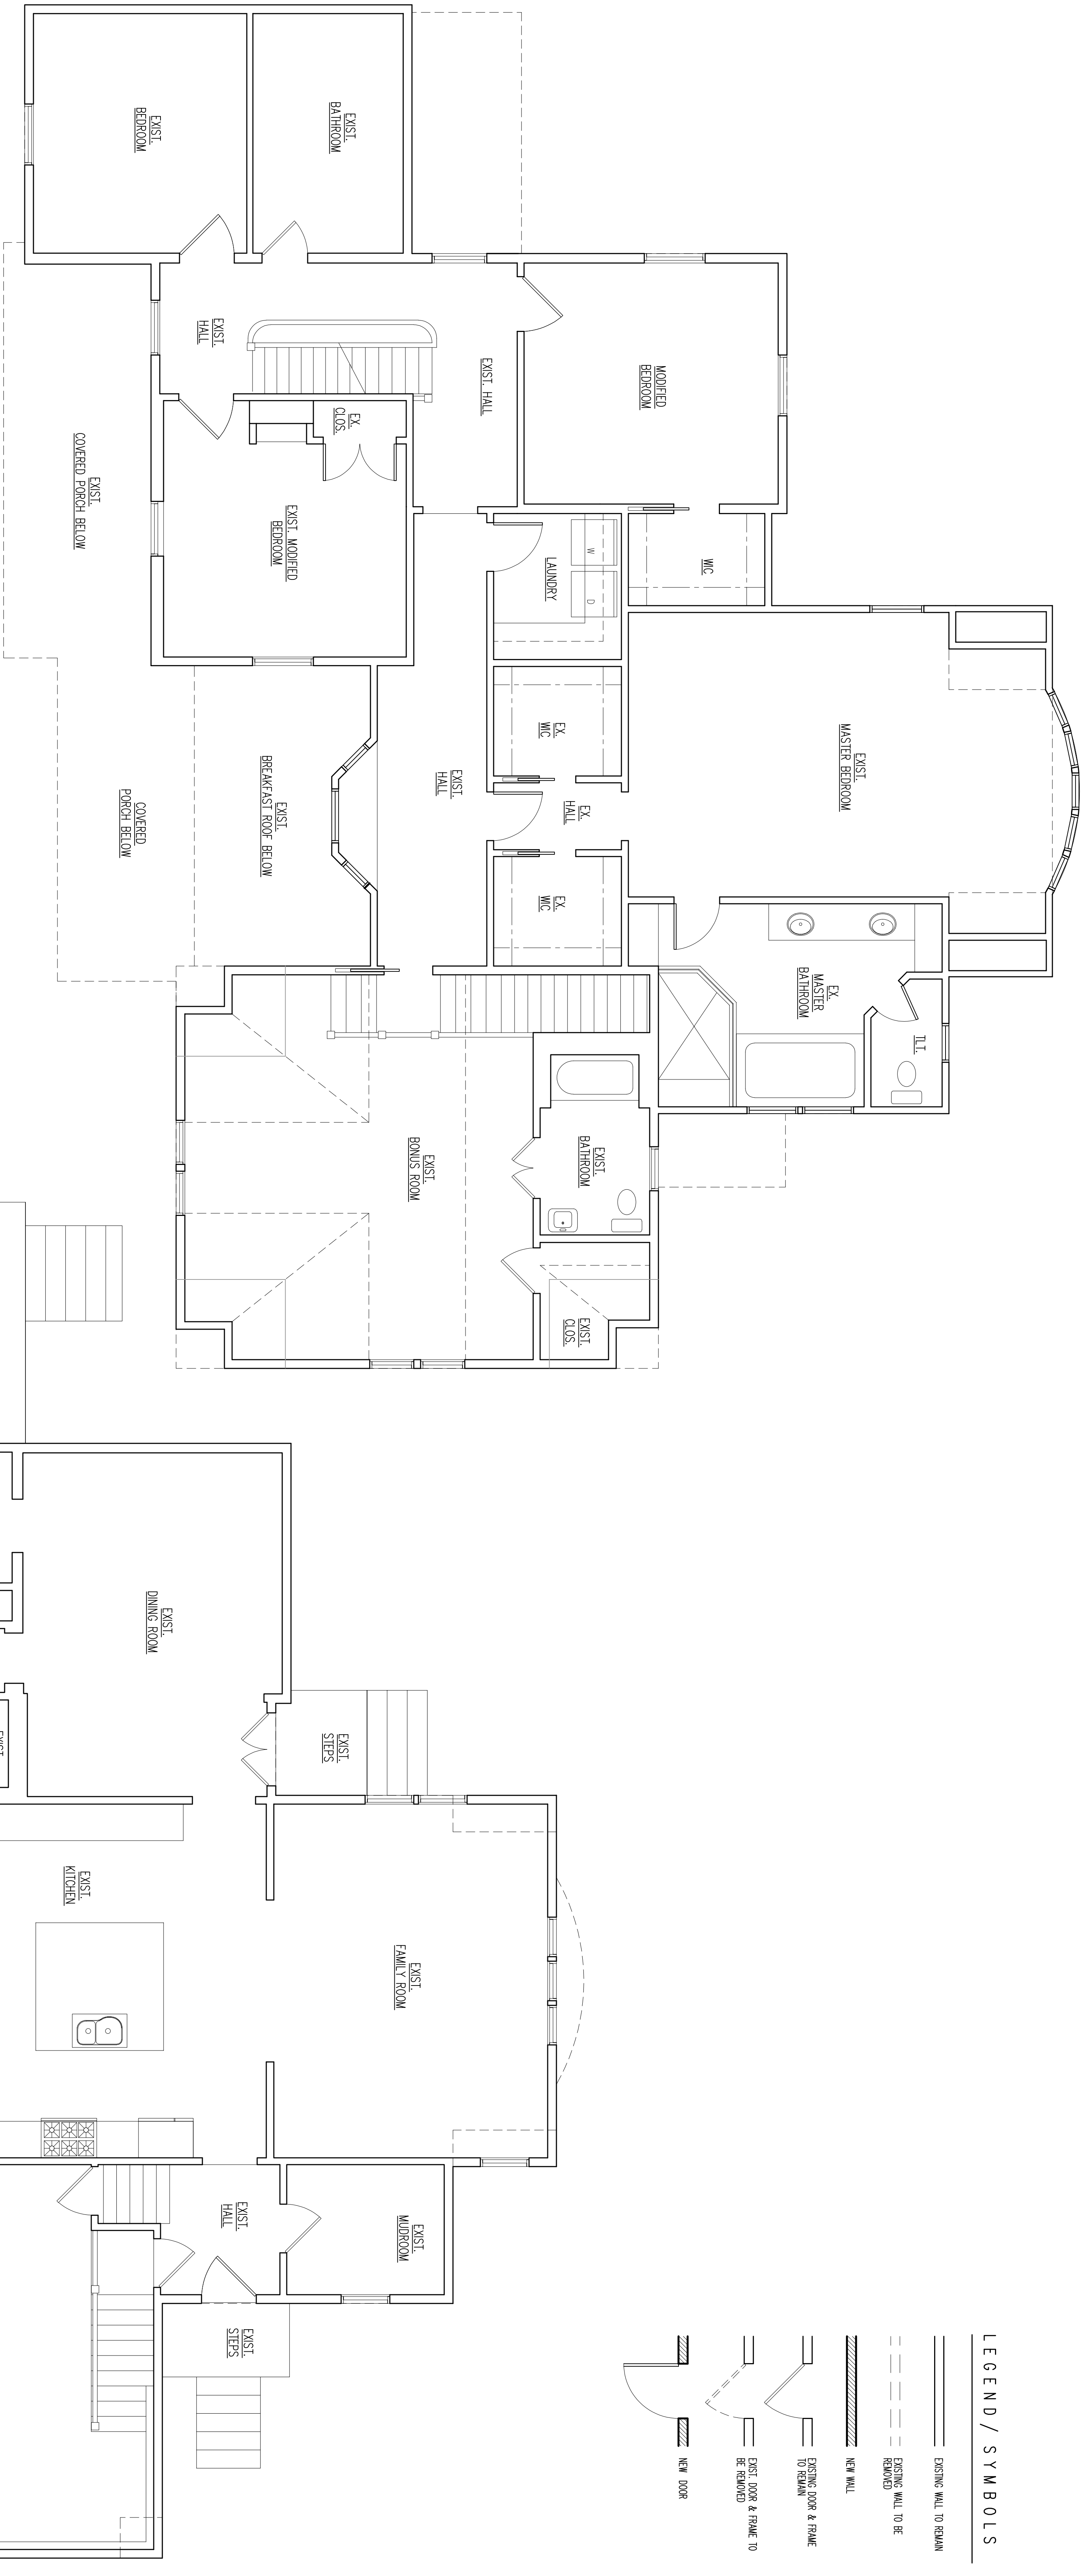
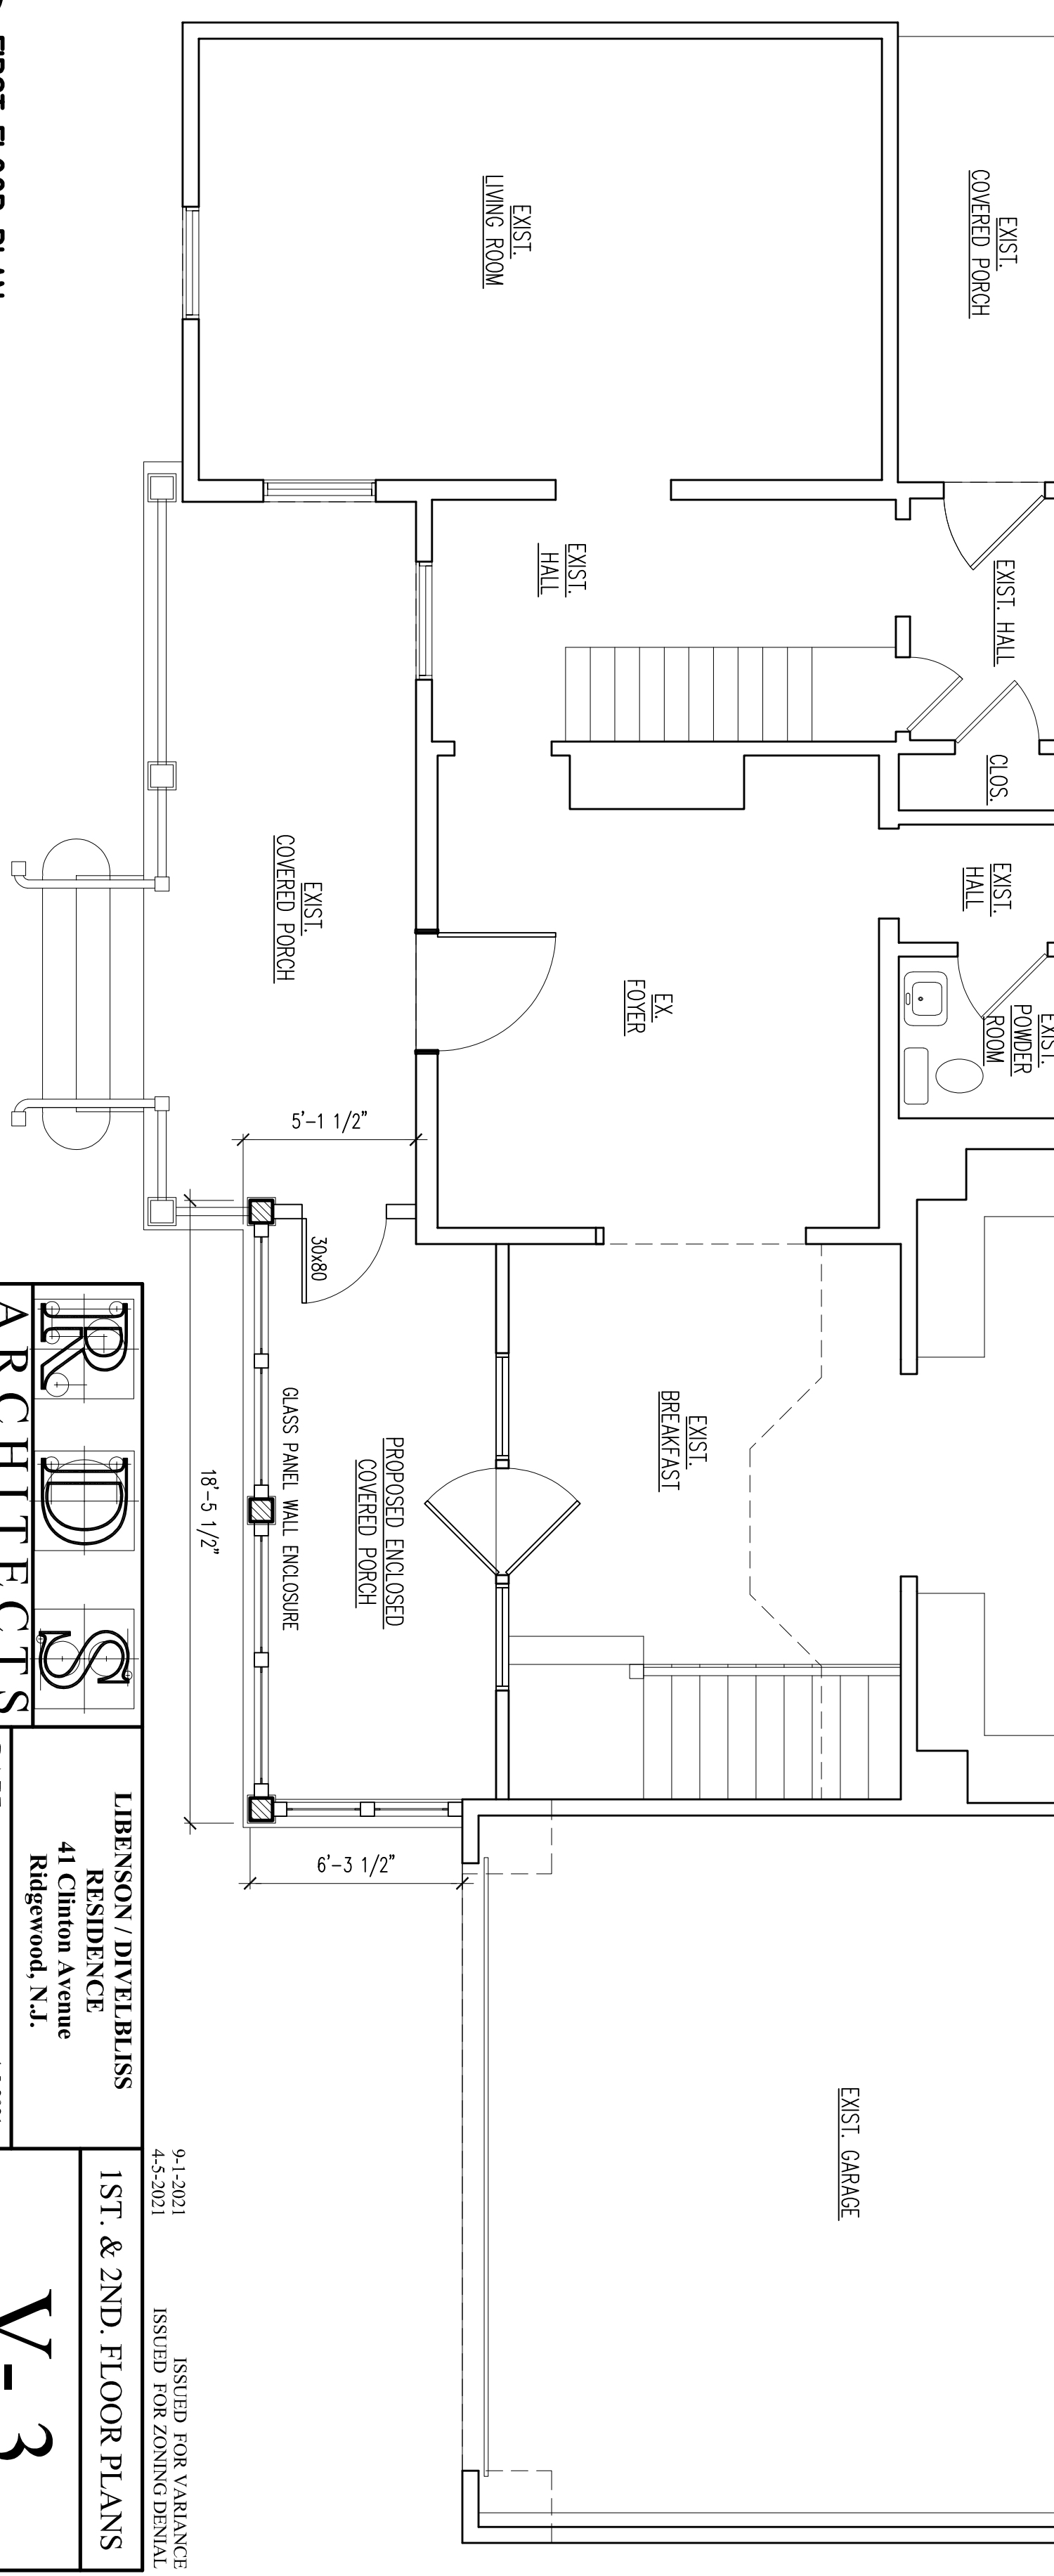


LEGEND / SYMBOLS


-  EXISTING WALL TO REMAIN
-  EXISTING WALL TO BE REMOVED
-  NEW WALL
-  EXISTING DOOR & FRAME TO REMAIN
-  EXIST. DOOR & FRAME TO BE REMOVED
-  NEW DOOR

 

**1 SECOND FLOOR PLAN**  
SCALE: 1/4" = 1'-0"



**2 FIRST FLOOR PLAN**  
SCALE: 1/4" = 1'-0"

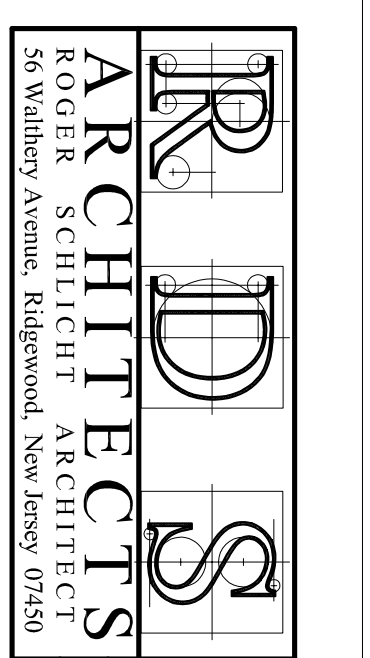	DATE: 4-5-2021 SCALE: 1/4" = 1'-0"
	LIBENSON / DIVEI BLISS RESIDENCE 41 Clinton Avenue Ridgewood, N.J.
9-1-2021 4-5-2021	ISSUED FOR VARIANCE ISSUED FOR ZONING DENIAL
<b>V-3</b>	