


FIRST FLOOR PLAN (2294 GSF)
SCALE: 3/16"=1'-0"

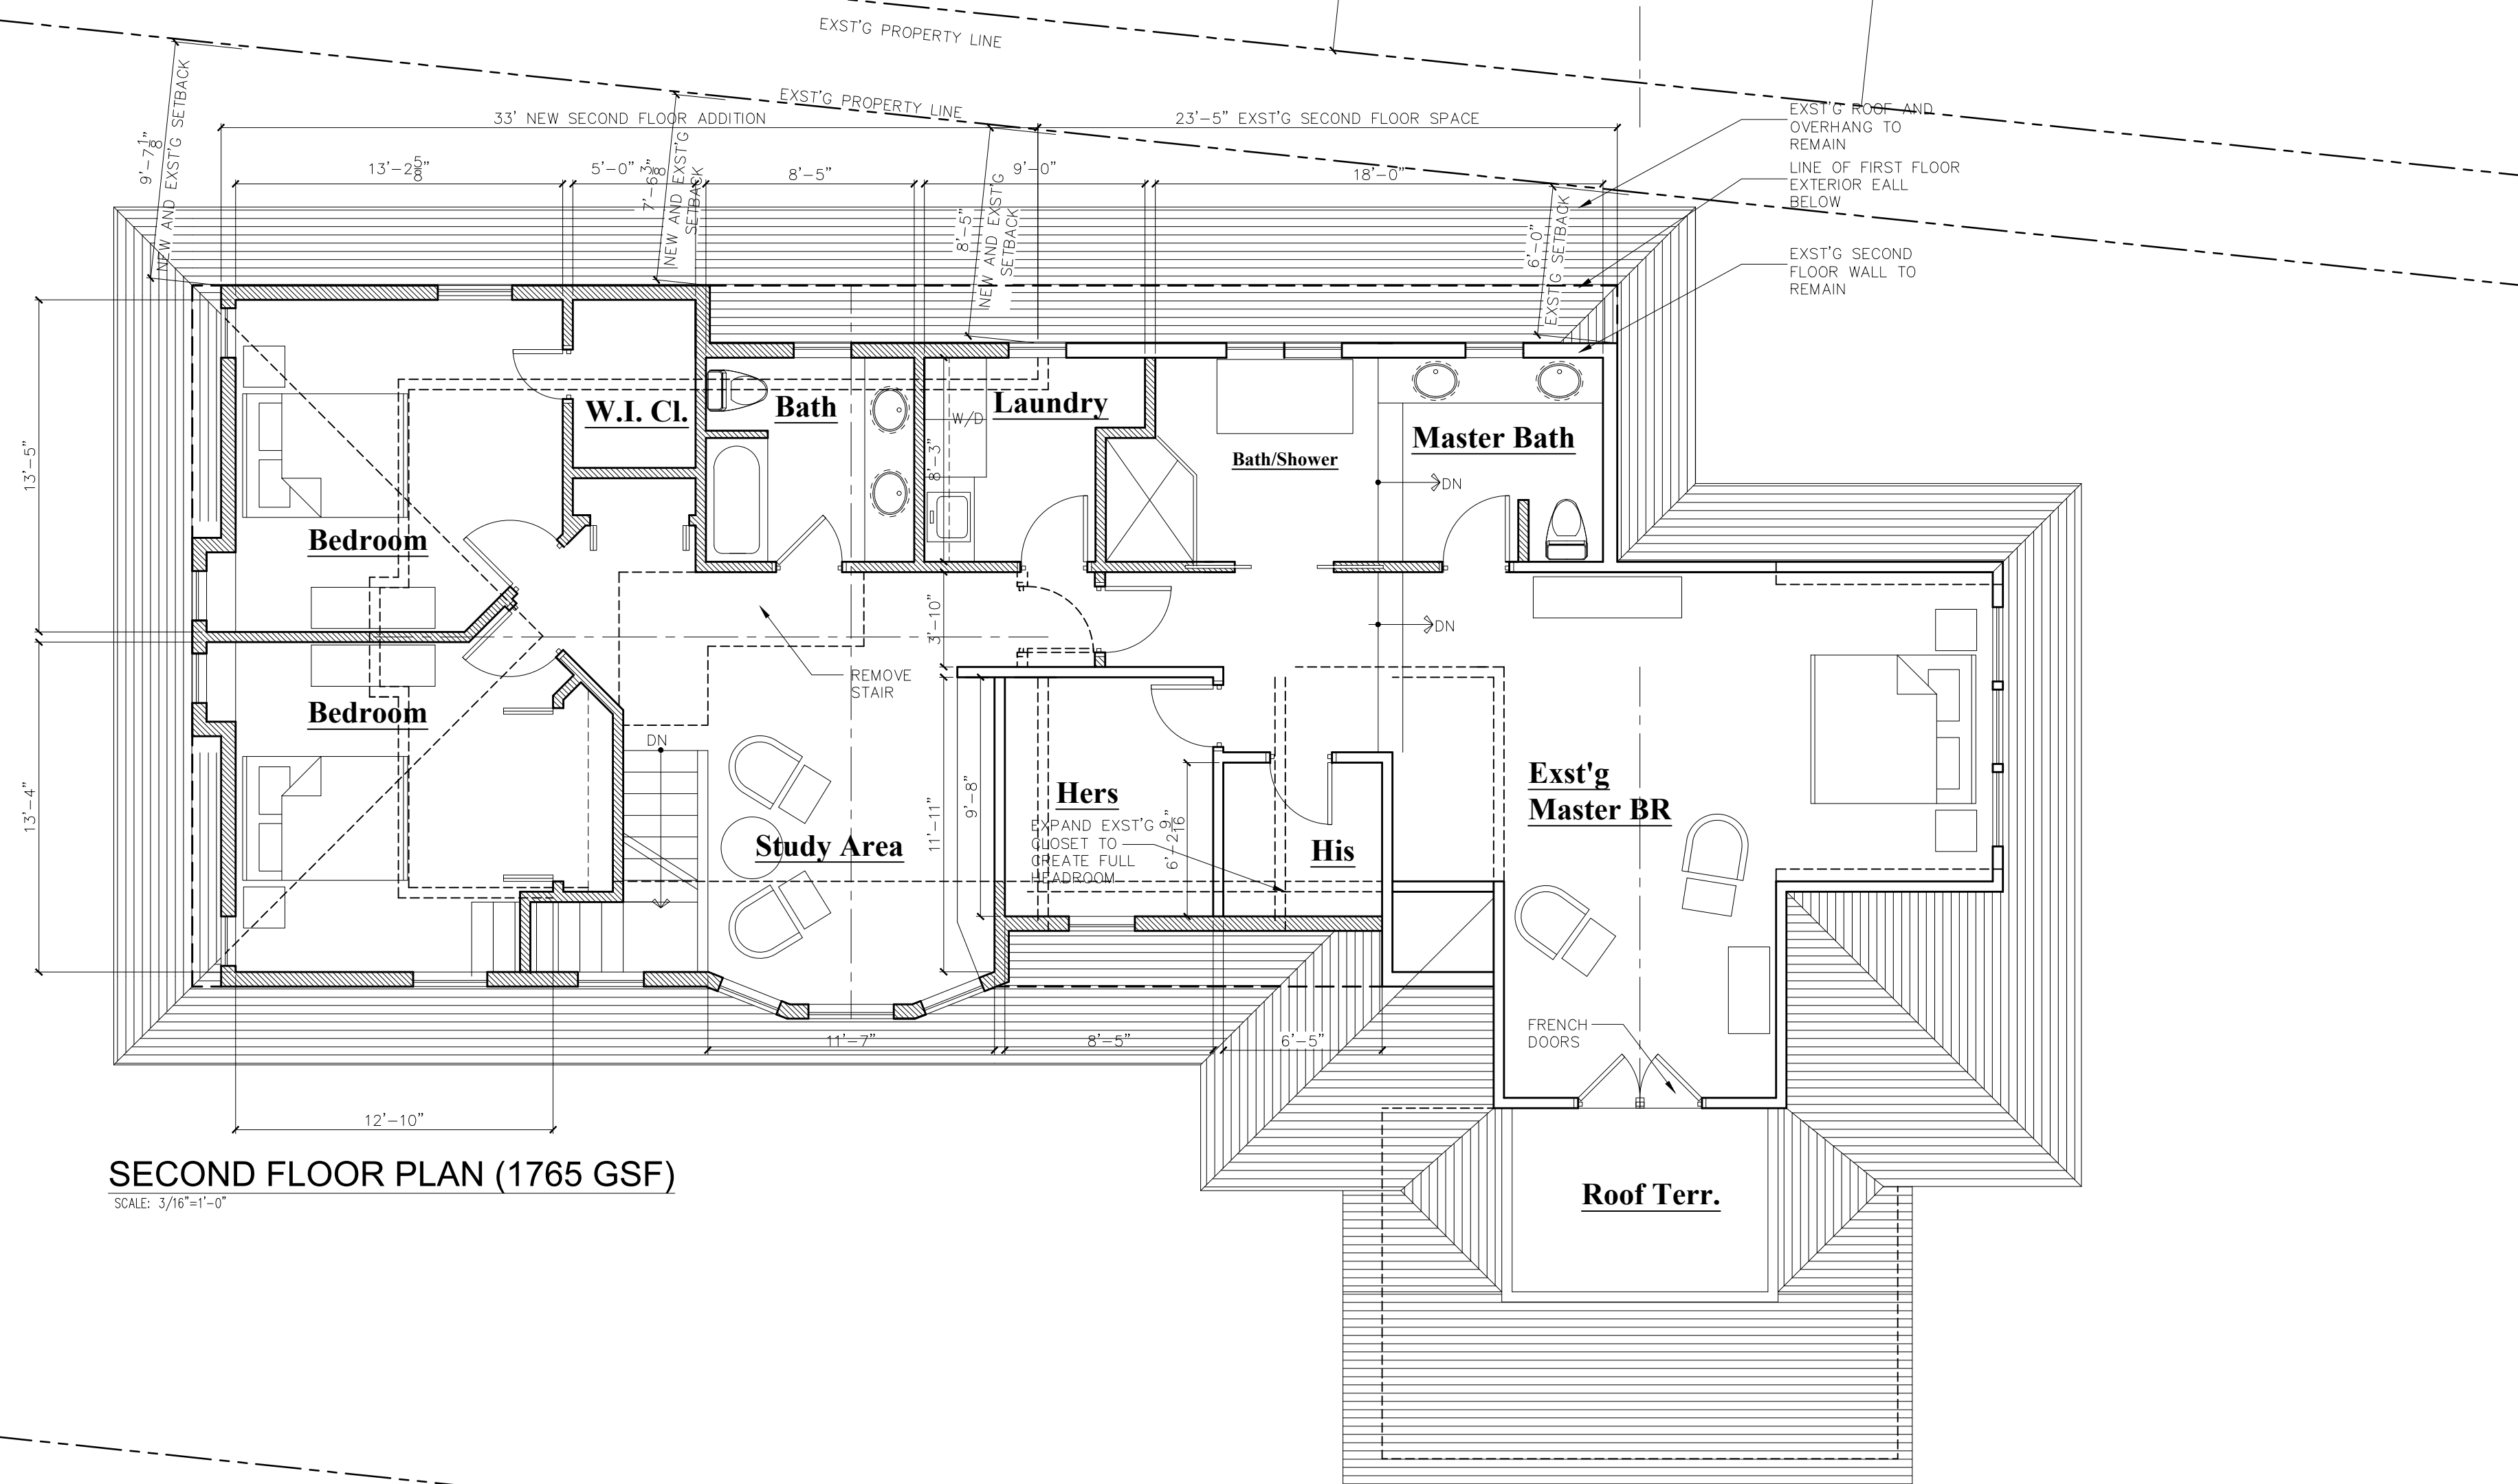

SECOND FLOOR PLAN (1765 GSF)
SCALE: 3/16"=1'-0"

Revisions:

No.	Date	Description
	10-08-21	ZONING REV
	10-25-21	ZONING REV

Vincent J. Cioffi
architect

123 Westwood Avenue, Westwood, New Jersey 07675
Tel. (201) 666-5900 Fax (201) 666-8459

Project:
**Alteration to:
The Cabranes Residence
329 Stilwell Place
Ridgewood, New Jersey**

Drawing:
**Preliminary
Floor Plans**

Date:	09-30-21	Seal & Signature
Project No.:	21114	
Scale:	1/4" = 1'-0"	
Drawn By:	ODR	
Checked By:	VJC	
Cadd File:		

Drawing No:
A-102.00