


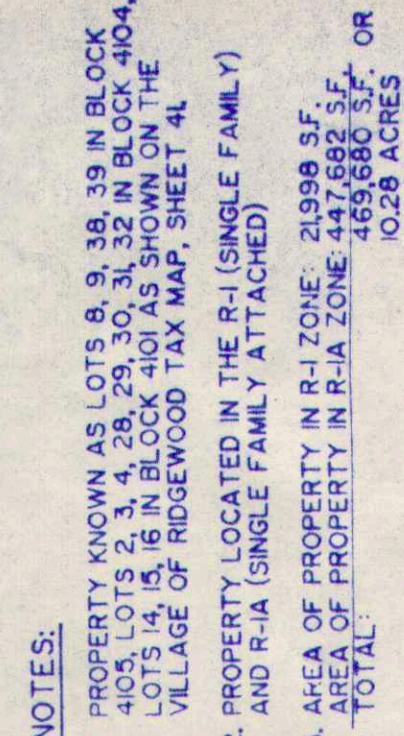

REVISIONS	
DATE	DESCRIPTION
11-10-87	REV AS PER PLANNING BOARD LETTER DATED 9/23/87
12-90	REV A3-BUILT LOCATION & INFORMATION OF
3-90	REV A3-BUILT LOCATION & INFORMATION OF
3-90	REV A3-BUILT INFORMATION OF SANITARY M.H. NO. 116A
8-80	REV A3-BUILT INFORMATION OF SANITARY M.H. NO. 116A

ANDREW MARSHALL JR.
PROFESSIONAL ENGINEER
RIDGEWOOD, NEW JERSEY

PROJ. NO.	81-223	SEAL
REV.		

Copyright © 198-
Barry Poskanzer, L.A.

Barry Poskanzer, AIA
architect - planner

550 North Maple Avenue
Ridgewood, New Jersey 07450
telephone: 201 445-2322

project
**HOPPER RIDGE
TOWNHOUSES**


client

HOPPER RIDGE INC.

drawing title
FINAL SITE PLAN

scale 1" = 4'	job number 8122	drawn S B	date 8-2-66	dwg. of 1
------------------	--------------------	--------------	----------------	---------------

seal number	seal
ncarb 12,652	
nj C 5915	
ny 011938	
penn B 7813	
conn 4823	

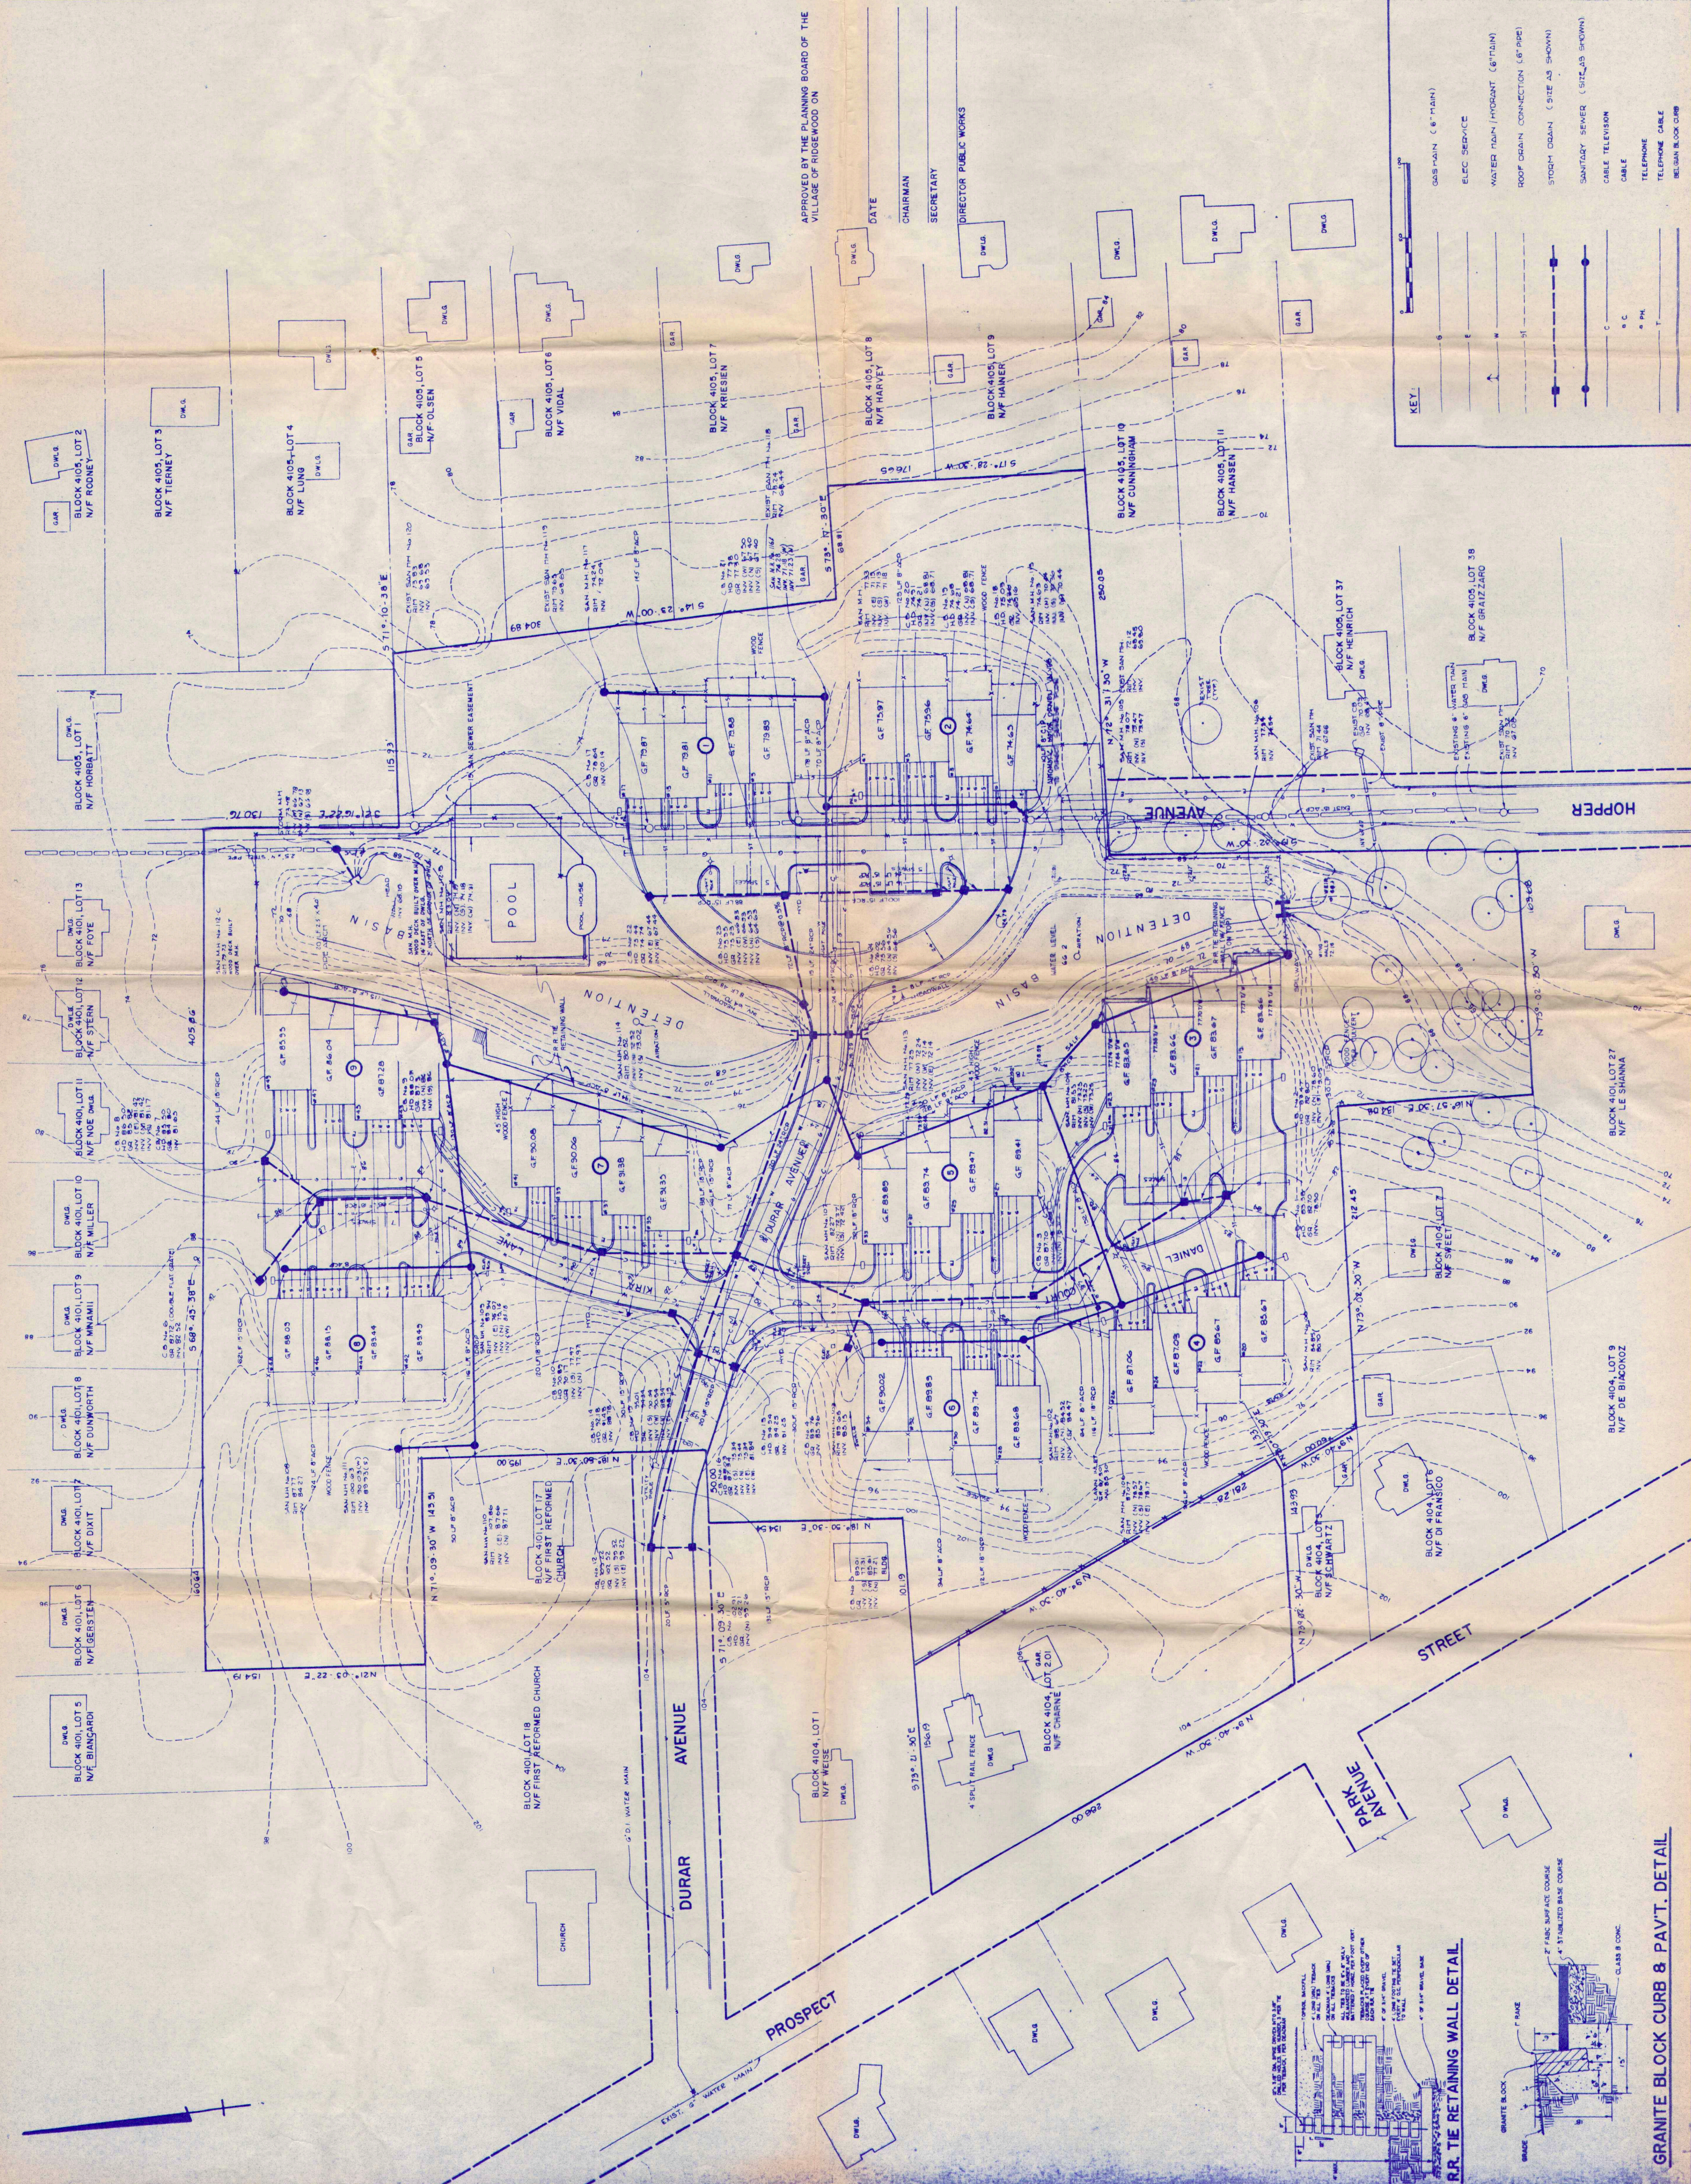

R.R. TIE RETAINING WALL DETAIL

GRANITE BLOCK CURB & PAV'T. DETAIL