




NORTH ELEVATION

SCALE: 1/4"=1'-0"



SOUTH ELEVATION

SCALE: 1/4"=1'-0"

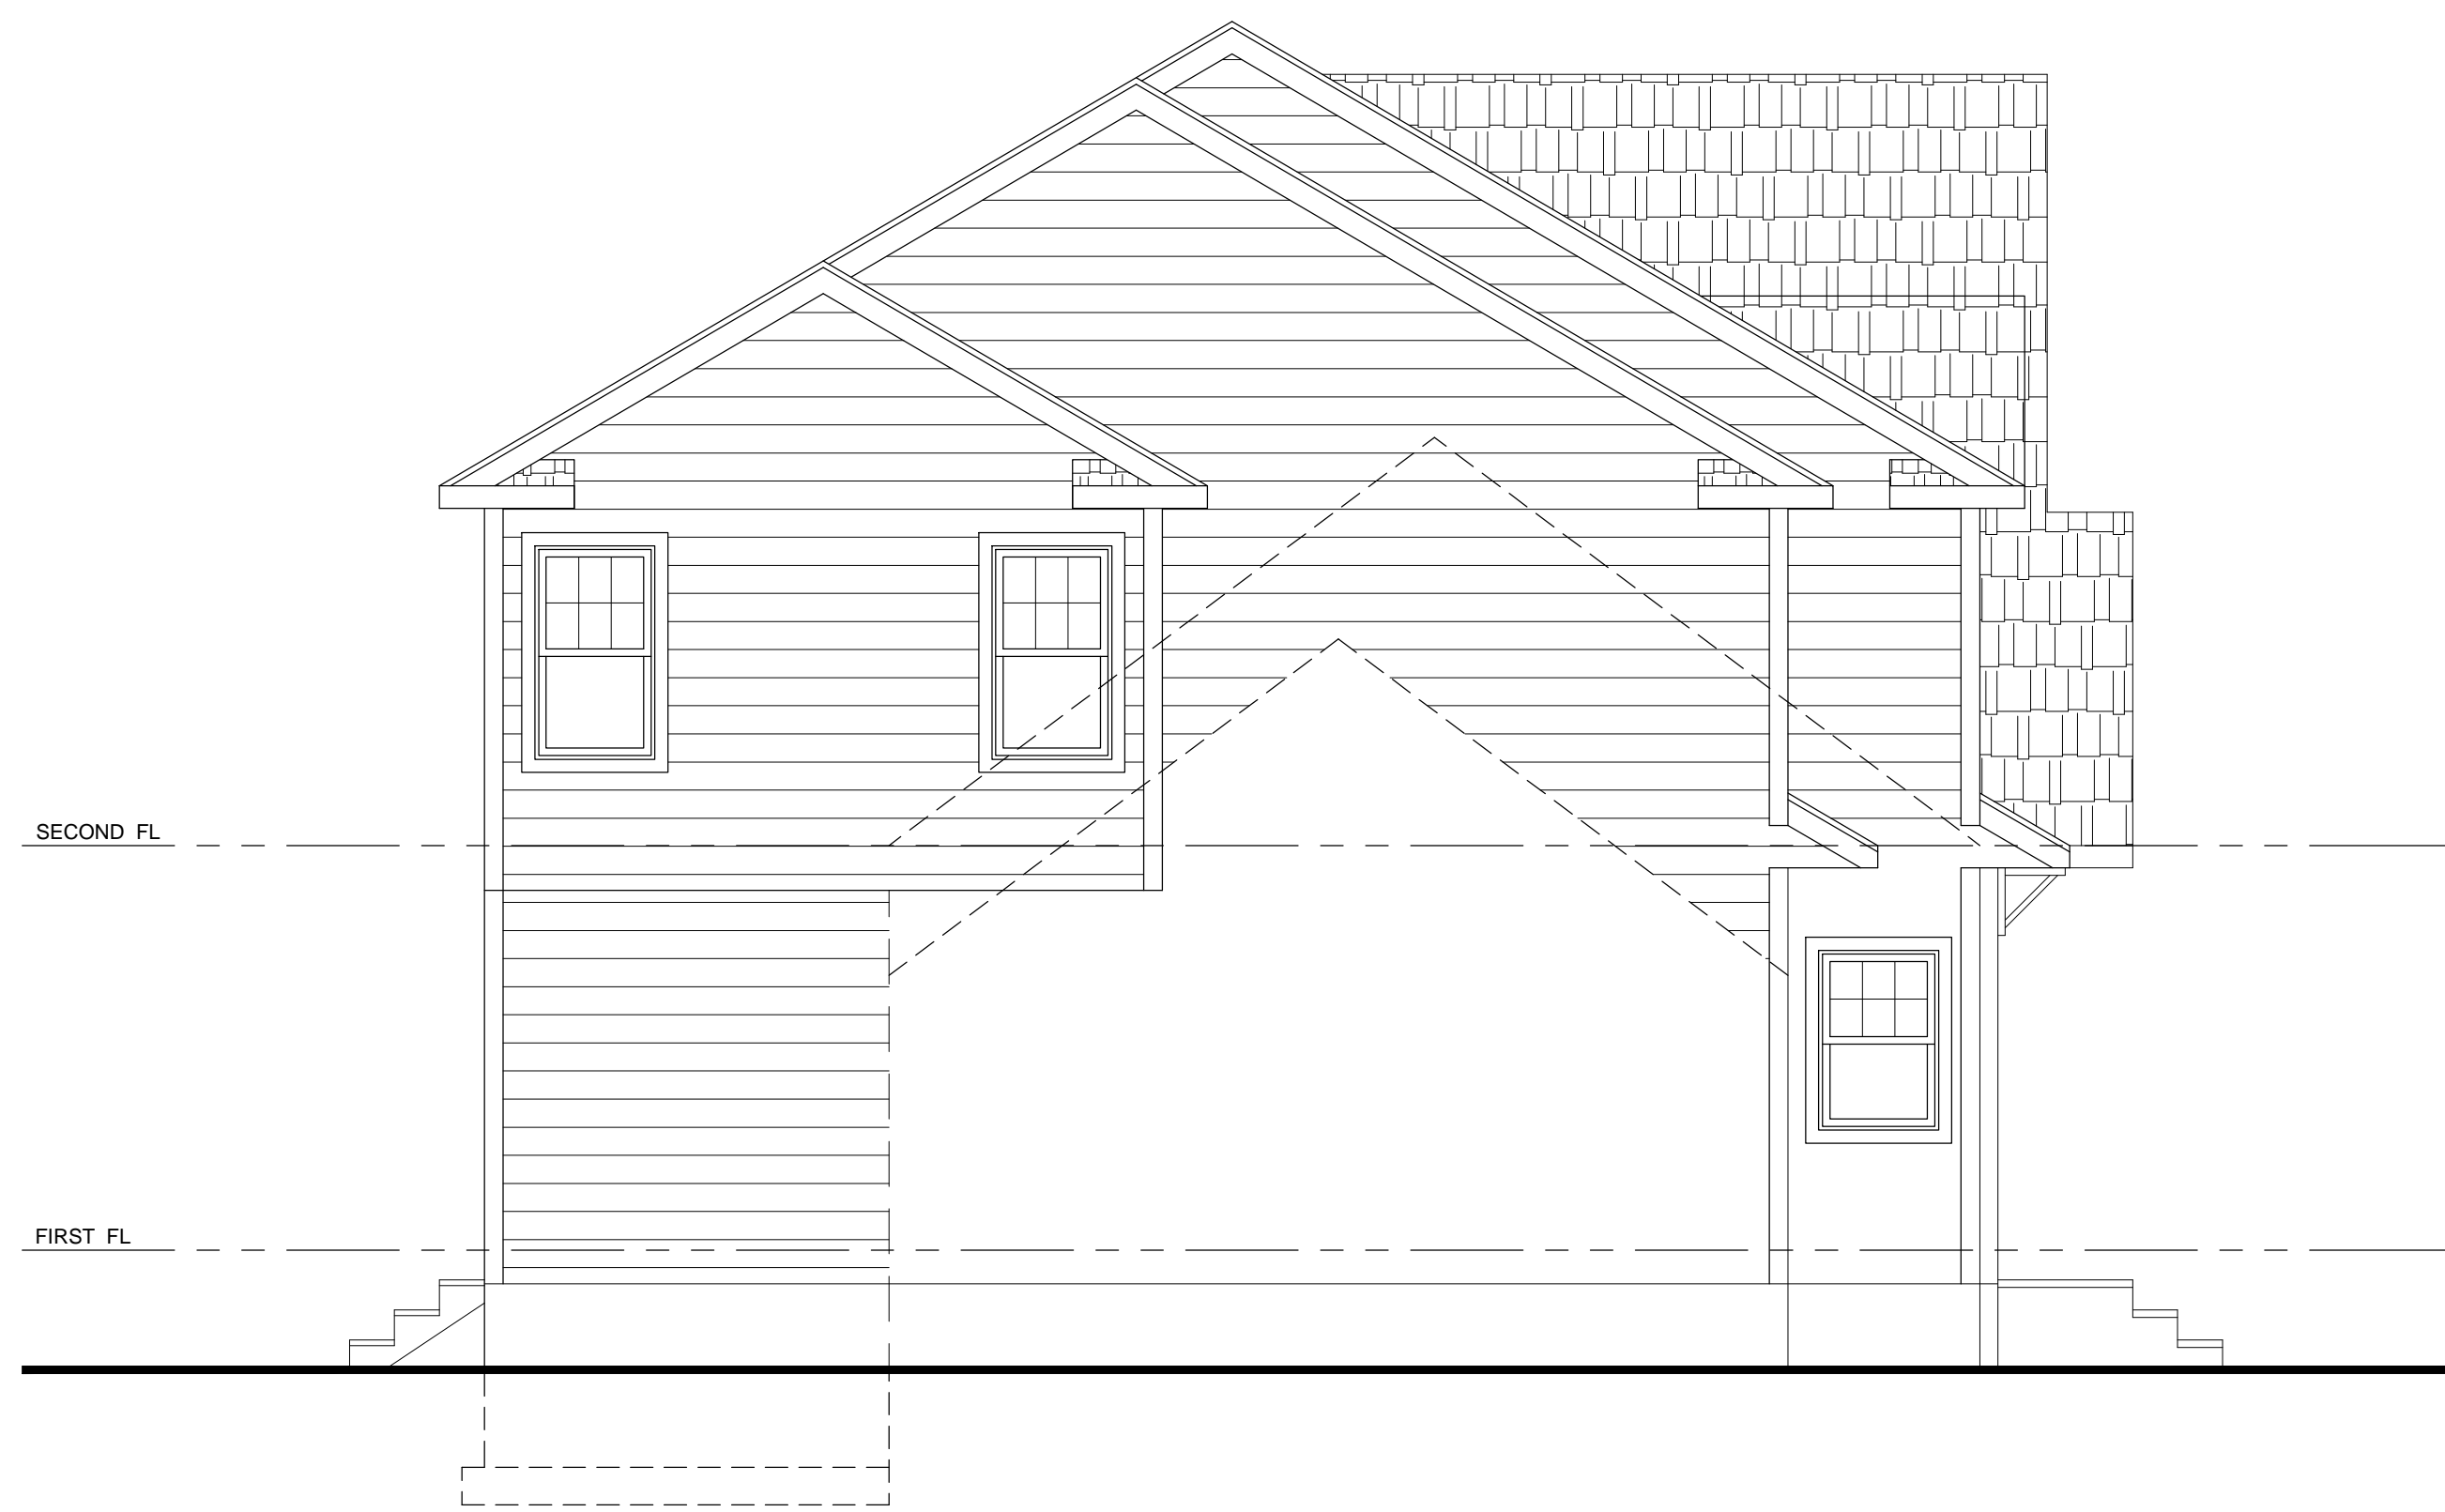

WEST ELEVATION

SCALE: 1/4"=1'-0"

CESAR F. PADILLA, R. A.
 109 ELLSWORTH TERRACE * GLEN ROCK * NEW JERSEY 07452
 Phone * 862-881-7708 Fax * 201-348-1767

ELEVATIONS
 ADDITION & ALTERATIONS TO
 650 WYNDEMERE AVENUE
 RIDGEWOOD, NJ

Cesar F. Padilla, Lic. No. 13691

DATE: 08/28/21
 CHECKED: AS NOTED
 DRAWN: CP
 OFFICE: CP

revisions

job number
 22131

dwg. number

A-2