




FRONT ELEVATION
SCALE: 1/4"=1'-0"

- REVISIONS**
1. ELIMINATE SCREENS ON FRONT PORCH
 2. MOVE LOT LINE SIDE OF GARAGE 6 INCHES CLOSER TO HOUSE
 3. REMOVE TOP "MINI GABLES" TO CREATE TRUE HIP ROOF DECREASING MASS
 4. CALL OUT LATTICE SCREEN BELOW BEAR DECK

Revisions:

No.	Date	Description
10-08-21		ZONING REV
10-25-21		ZONING REV
12-27-21		ZONING REV
01-27-22		ZONING REV

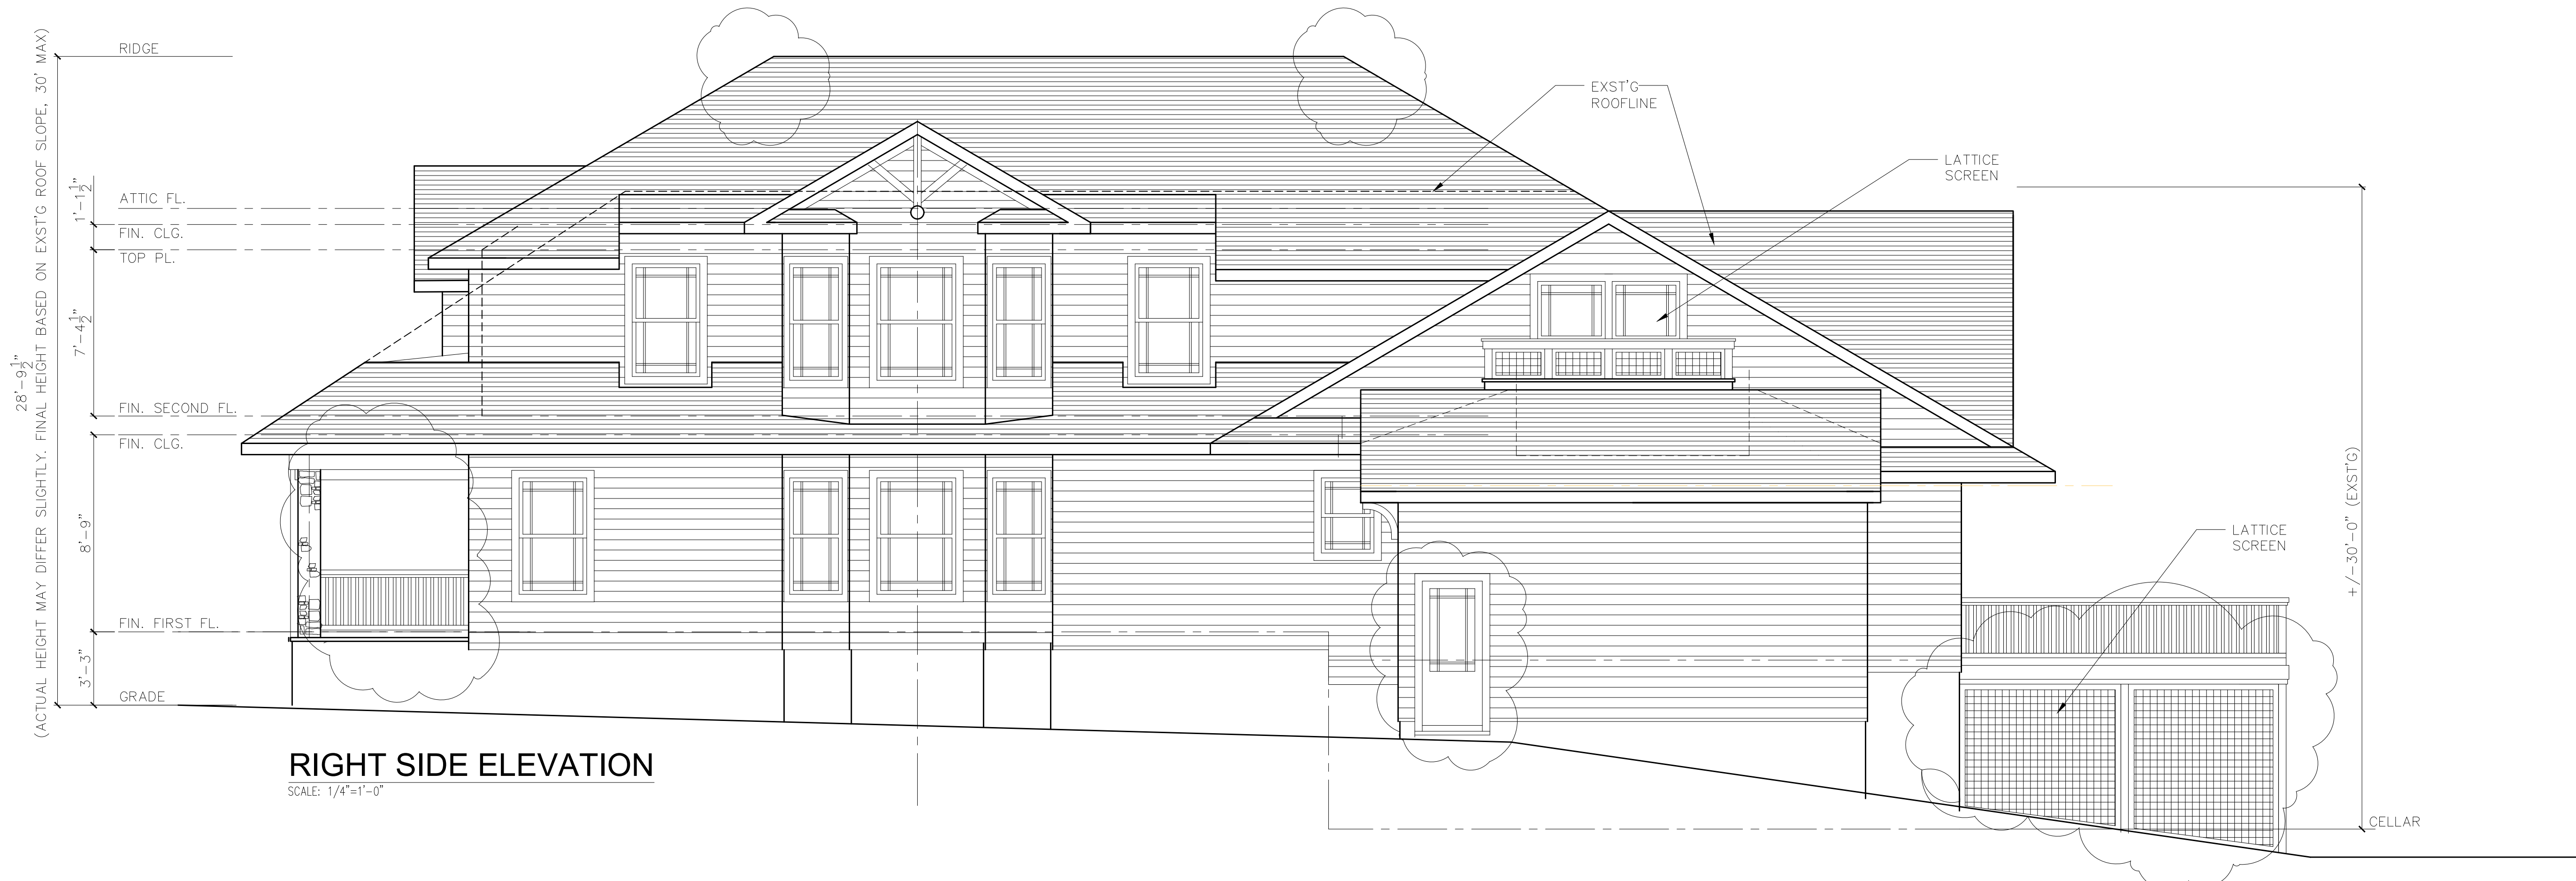

RIGHT SIDE ELEVATION
SCALE: 1/4"=1'-0"

Vincent J. Cioffi
architect

123 Westwood Avenue, Westwood, New Jersey 07675
Tel. (201) 666-5900 Fax (201) 666-8459

Project:
**Alteration to:
The Cabranes Residence
329 Stilwell Place
Ridgewood, New Jersey**

Drawing:
Elevations

Date:	09-30-21	Seal & Signature
Project No.:	21114	
Scale:	1/4" = 1'-0"	
Drawn By:	ODR	
Checked By:	VJC	
Cadd File:		

Drawing No:
A-103.00