


REVISIONS

1. ON FIRST FLOOR, REMOVE PROPOSED SIDE GARAGE
2. ON FIRST FLOOR, PUT BACK EXISTING STEPS ON DRIVEWAY SIDE

FIRST FLOOR PLAN (2101 GSF)

SCALE: 3/16"=1'-0"

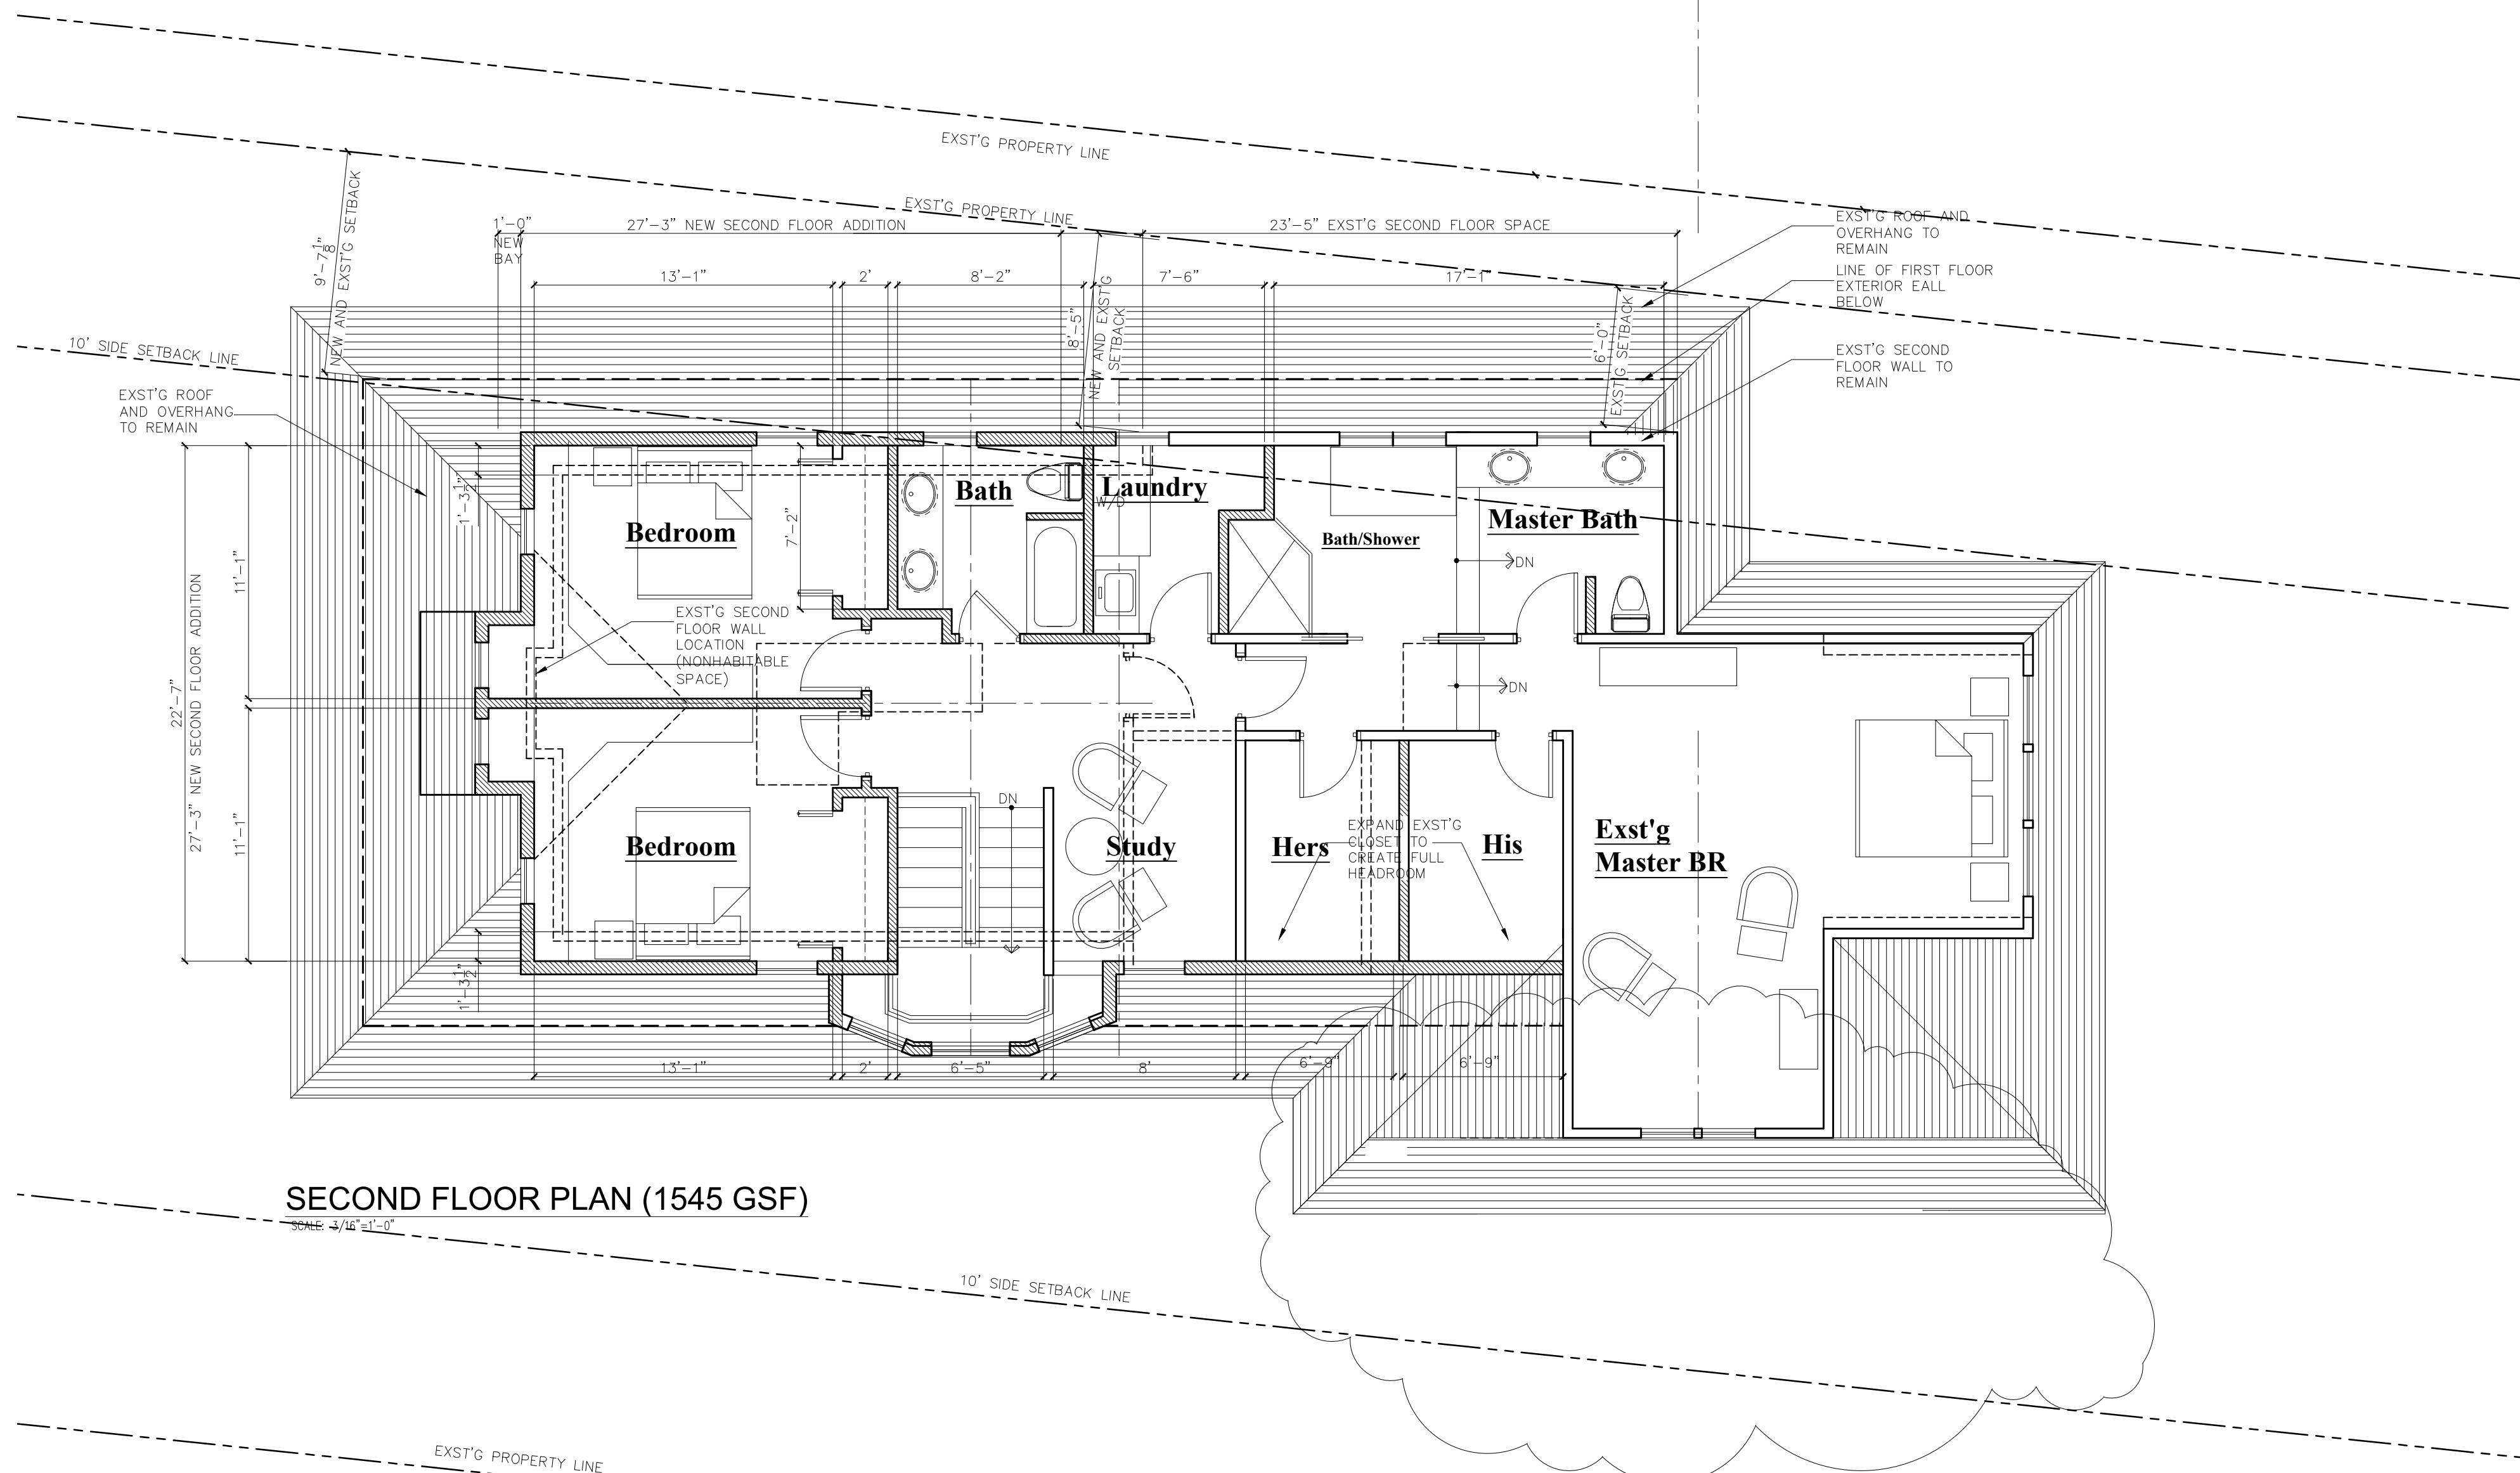

SECOND FLOOR PLAN (1545 GSF)

SCALE: 3/16"=1'-0"

Revisions:

No.	Date	Description
10-08-21		ZONING REV
10-25-21		ZONING REV
12-27-21		ZONING REV
01-27-22		ZONING REV
02-25-22		ZONING REV

Vincent J. Cioffi
architect

123 Westwood Avenue, Westwood, New Jersey 07675
Tel. (201) 666-5900 Fax (201) 666-8459

Project:
**Alteration to:
The Cabranes Residence
329 Stilwell Place
Ridgewood, New Jersey**

Drawing:
**Preliminary
1st & 2nd Floor Plans**

Date:	09-30-21	Seal & Signature
Project No:	21114	
Scale:	1/4" = 1'-0"	
Drawn By:	ODR	
Checked By:	VJC	
Cadd File:		

Drawing No:
A-103.00