

NEW ACCESSIBLE
ROUTE SIGN

WALK TO NEW ACCESSIBLE
PARKING SPOT (BY OWNER)

TO NEW PARKING SPOT (BY OWNER)



FIRST FLOOR PLAN - 1,012 SQ. FT.

3/16" = 1' - 0"

CONNOLLY & HICKEY
HISTORICAL
ARCHITECTS, LLC
P.O. Box 1726
Cranford, N.J. 07016
973 746-4911

THOMAS B. CONNOLLY, AIA
NJ 21AI01699200
PA RA403776



MARGARET M. HICKEY, RA
NJ 21AI018244500

PROJECT No. 1718C

DATE: 16 MARCH 2023


PHASE II:
INTERIOR REHABILITATION OF THE
ZABRSKIE-SCHEDLER HOUSE
VILLAGE OF RIDGEWOOD, BERGEN COUNTY, NJ

1

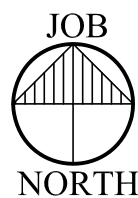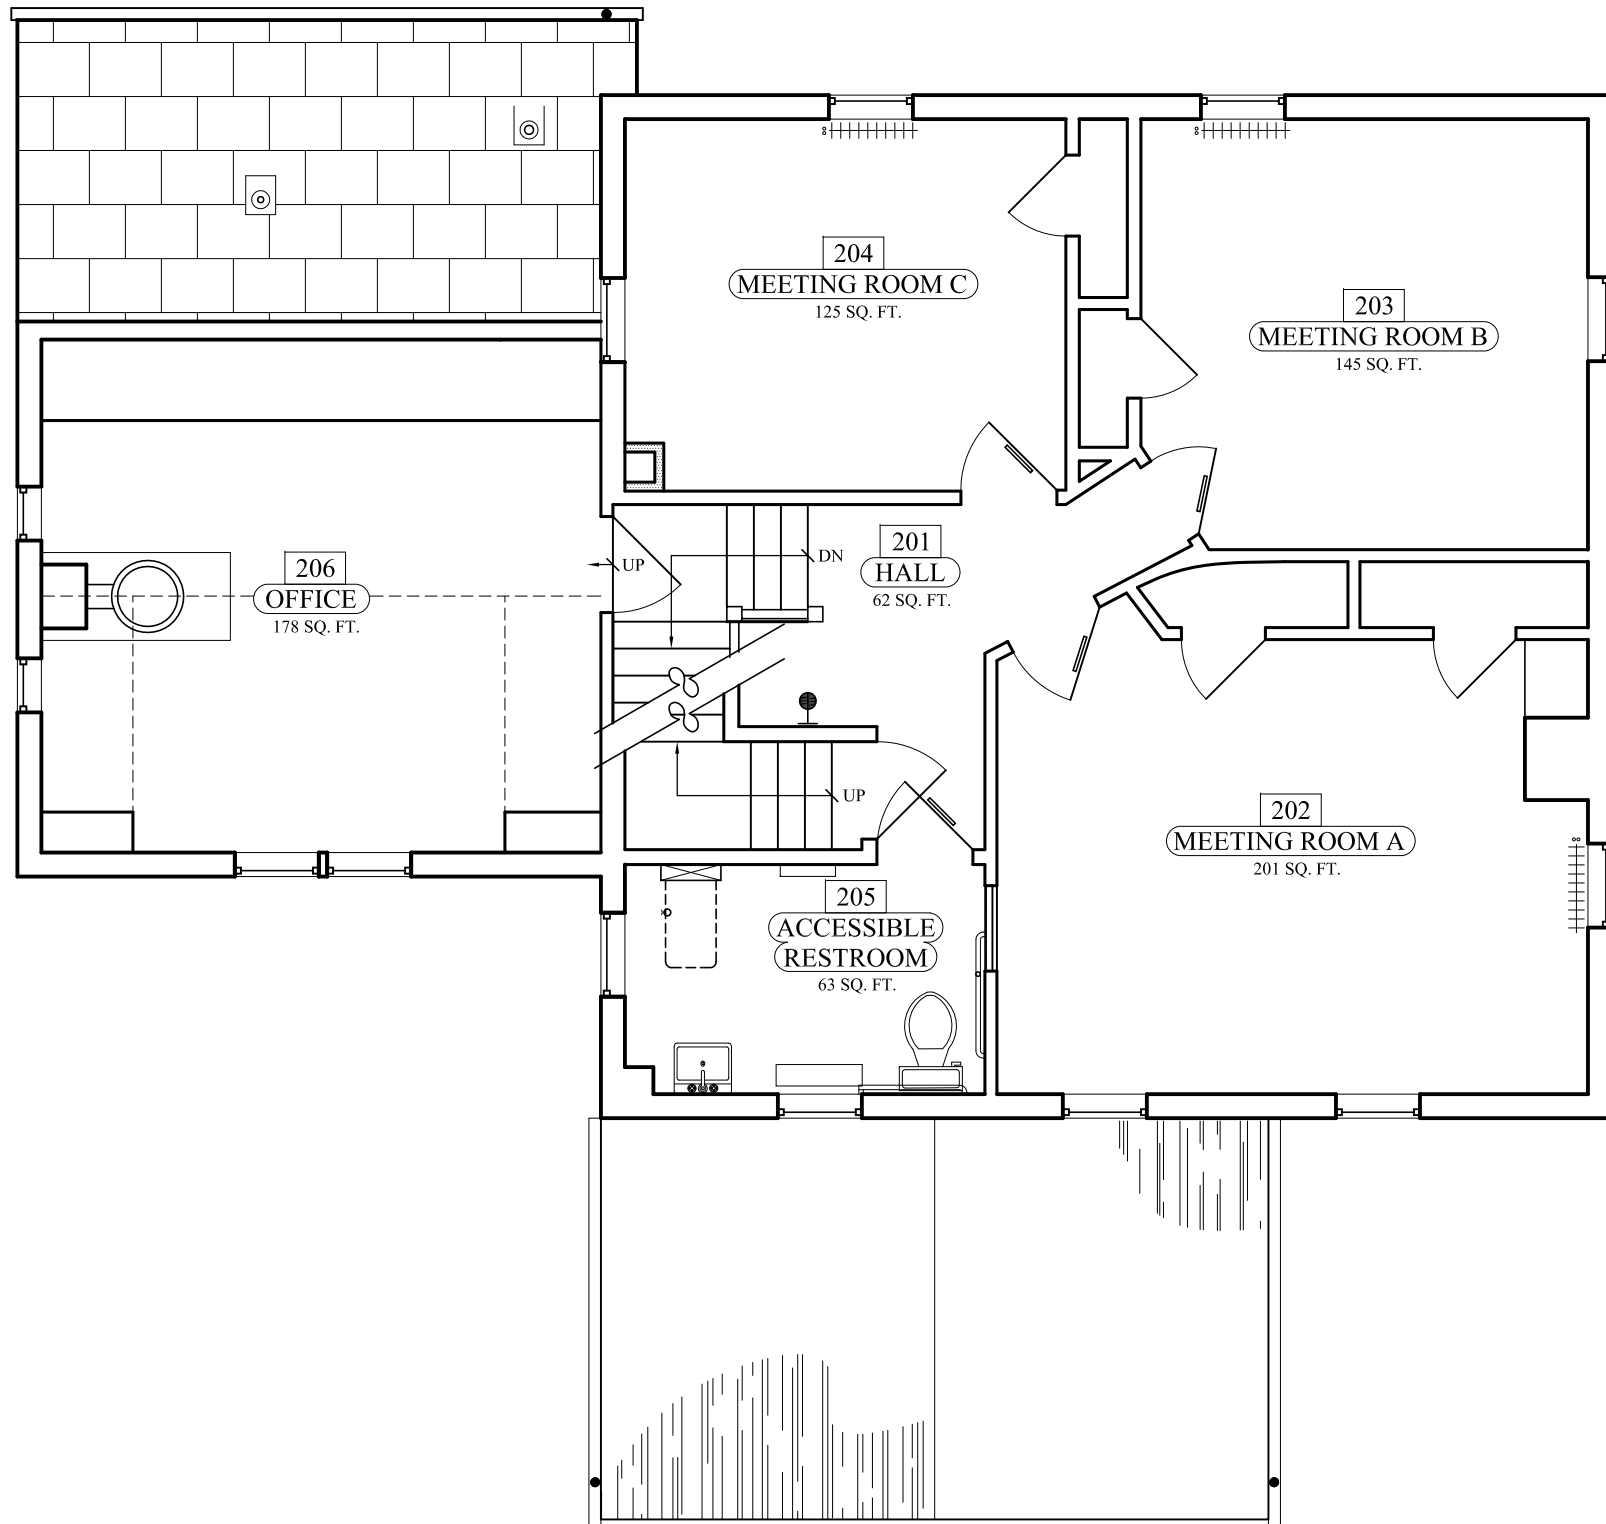

SECOND FLOOR PLAN - 774 SQ.FT.

3/16" = 1' - 0"

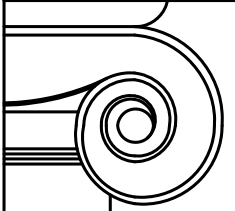

CONNOLLY & HICKEY
 HISTORICAL ARCHITECTS, LLC
 P.O. Box 1726
 Cranford, N.J. 07016
 973 746-4911

THOMAS B. CONNOLLY, AIA
 NJ 21AI01699200
 PA RA403776

MARGARET M. HICKEY, RA
 NJ 21AI018244500

PROJECT No. 1718C

DATE: 16 MARCH 2023

PHASE II:
 INTERIOR REHABILITATION OF THE
ZABRSKIE-SCHEDLER HOUSE
 VILLAGE OF RIDGEWOOD, BERGEN COUNTY, NJ

2