


Revisions:

No.	Date	Description
10-08-21		ZONING REV
10-25-21		ZONING REV

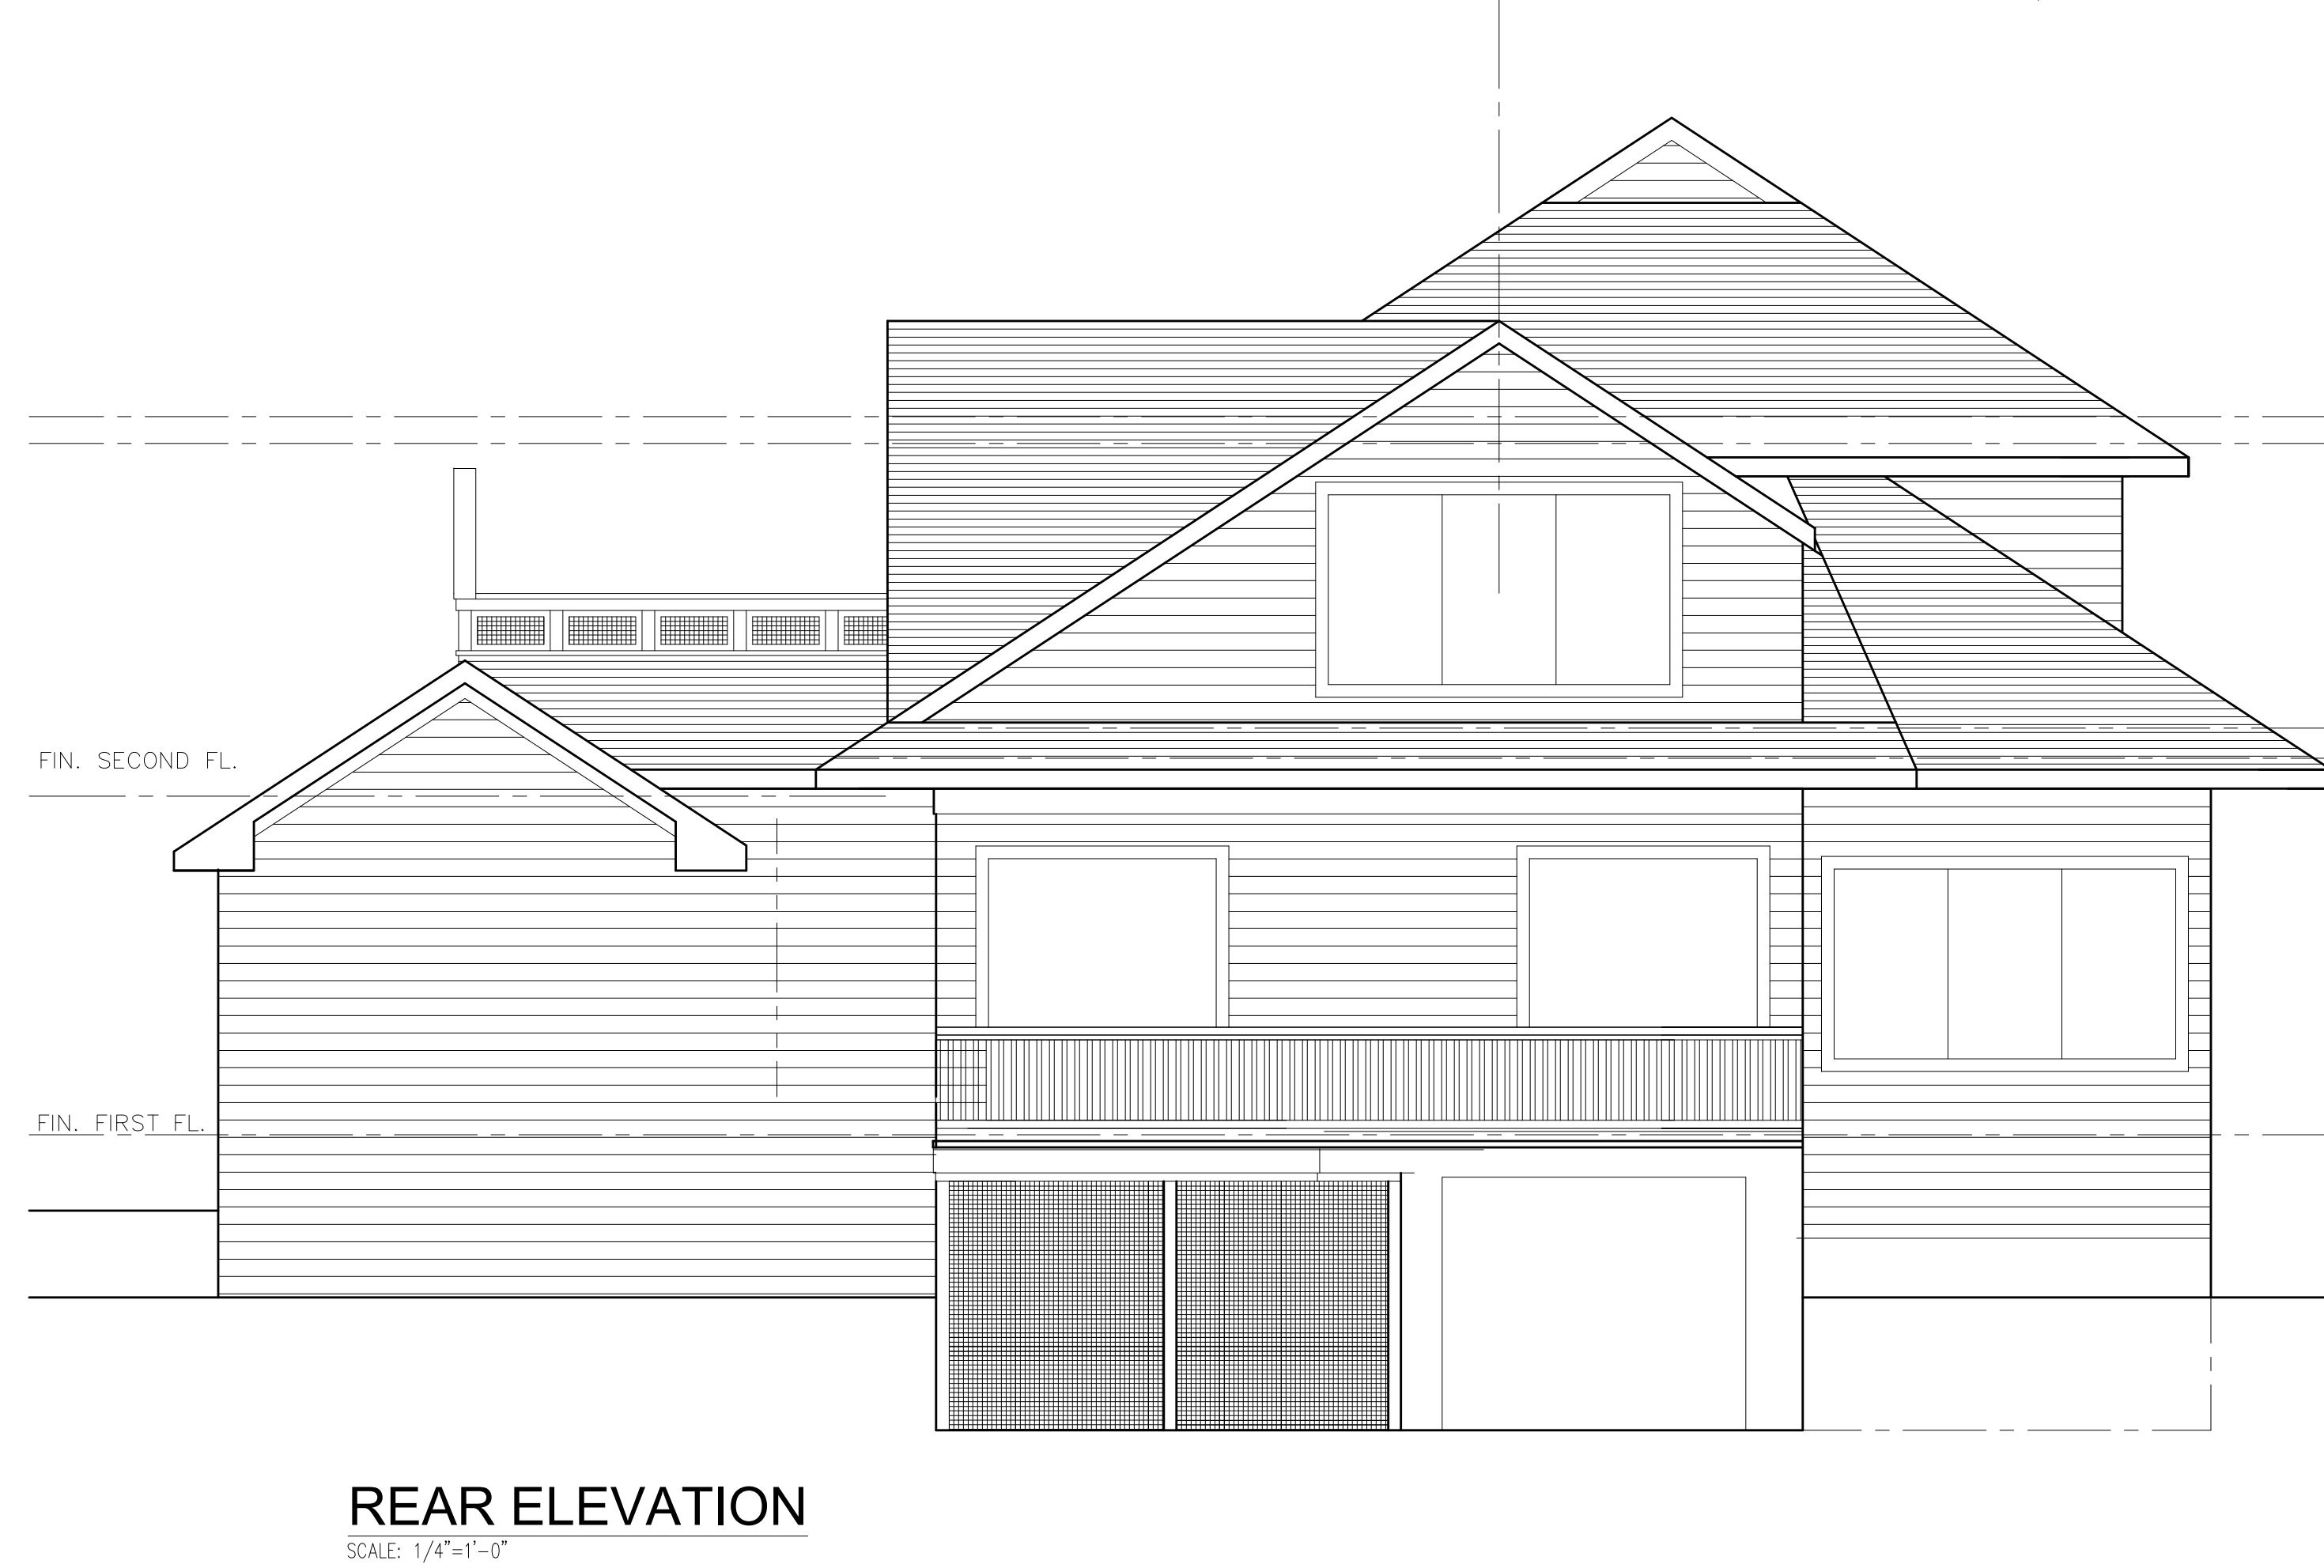

REVISIONS

1. MASSING OF ELEVATIONS REFLECTING GBA CHANGES

Vincent J. Cioffi
architect

123 Westwood Avenue, Westwood, New Jersey 07675
Tel. (201) 666-5900 Fax (201) 666-8459

Project:
**Alteration to:
The Cabranes Residence
329 Stilwell Place
Ridgewood, New Jersey**

Drawing:
Elevations

Date:	11-29-21	Seal & Signature
Project No:	21114	
Scale:	1/4" = 1'-0"	
Drawn By:	ODR	
Checked By:	VJC	
Cadd File:		

Drawing No:
A-104.00