

REVISION

CERTIFICATE OF AUTHORIZATION: 24GA28060300

ZONING DATA-POOL CONSTRUCTION


Zone: R-1 Block: 2702 Lot: 5								
	REQUIRED	PROPOSED	Variance Req'd					
Side Yard Setback	10'	10.0'	No					
Rear Yard Setback	10'	10.2'	No					
Setback from House	10'	13.1'	No					
Coverage by Improvement	45%	43.1%	No					

 $2 \uparrow 1$ LOT COVERAGE CALCULATIONS

Item	Area (sf)			
TOTAL LOT AREA (SF):	12,028			
ltem	Required	Existing	Proposed	Variance
House/Covered Porch	rtoquirou	2,225	2,225	vananoe
Side Porch		130	130	
Driveway		1,212	1,212	
Front Walk		92	92	
Rear Patio/Walks		687	0	
A/C Pads & Generator		17	17	
Prop. Pool/Coping		14	507	
Prop. Pool Patio			770	
Prop. Step Stones			211	
Pool Filter Pad			24	
Coverage (above grade structure)		2,372	3,673	
Coverage (above grade structure)	20%	19.7%	30.5%	Yes
Countra an Dividentia and ant	5,600	4,363	5,188	
Coverage By Improvement	45%	36.3%	43.1%	No
▲ 140 ft SET	BACK COVE	RAGE		
	grade struc			
(2) 22010	Area (sf)			
140 ft Setback Area	12,028			
Item	Required	Existing	Proposed	
House/Covered Porch				
		1//2	11/2	
		2,225	2,225	
Side Porch		130	130	
Side Porch A/C pads & Generator			130 17	
Side Porch A/C pads & Generator Prop. Pool/Coping		130	130 17 507	
Side Porch A/C pads & Generator Prop. Pool/Coping Prop. Pool Patio		130 17	130 17 507 770	
Side Porch A/C pads & Generator Prop. Pool/Coping Prop. Pool Patio Pool Filter Pad		130 17 0	130 17 507 770 24	
Side Porch A/C pads & Generator Prop. Pool/Coping Prop. Pool Patio	20.0%	130 17	130 17 507 770	Yes
Side Porch A/C pads & Generator Prop. Pool/Coping Prop. Pool Patio Pool Filter Pad Coverage By Improvement		130 17 0 2,372 19.7%	130 17 507 770 24 3,673	Yes
Side Porch A/C pads & Generator Prop. Pool/Coping Prop. Pool Patio Pool Filter Pad Coverage By Improvement 140 ft SET	BACK COVE	130 17 0 2,372 19.7% ERAGE	130 17 507 770 24 3,673 30.5%	Yes
Side Porch A/C pads & Generator Prop. Pool/Coping Prop. Pool Patio Pool Filter Pad Coverage By Improvement	BACK COVE erage by Imp	130 17 0 2,372 19.7% ERAGE	130 17 507 770 24 3,673 30.5%	Yes
Side Porch A/C pads & Generator Prop. Pool/Coping Prop. Pool Patio Pool Filter Pad Coverage By Improvement 140 ft SET (Maximum Cov	BACK COVE erage by Imp Area (sf)	130 17 0 2,372 19.7% ERAGE	130 17 507 770 24 3,673 30.5%	Yes
Side Porch A/C pads & Generator Prop. Pool/Coping Prop. Pool Patio Pool Filter Pad Coverage By Improvement 140 ft SET (Maximum Cov	BACK COVE erage by Imp Area (sf) 12,028	130 17 0 2,372 19.7% ERAGE provements	130 17 507 770 24 3,673 30.5%	Yes
Side Porch A/C pads & Generator Prop. Pool/Coping Prop. Pool Patio Pool Filter Pad Coverage By Improvement 140 ft SET (Maximum Cov 140 ft Setback Area Item	BACK COVE erage by Imp Area (sf)	130 17 0 2,372 19.7% ERAGE provements Existing	130 17 507 770 24 3,673 30.5%	Yes
Side Porch A/C pads & Generator Prop. Pool/Coping Prop. Pool Patio Pool Filter Pad Coverage By Improvement 140 ft SET (Maximum Cov 140 ft Setback Area Item House/Covered Porch	BACK COVE erage by Imp Area (sf) 12,028	130 17 0 2,372 19.7% ERAGE provements	130 17 507 770 24 3,673 30.5% Proposed 2,225	Yes
Side Porch A/C pads & Generator Prop. Pool/Coping Prop. Pool Patio Pool Filter Pad Coverage By Improvement 140 ft SET (Maximum Cov 140 ft Setback Area Item House/Covered Porch Side Porch	BACK COVE erage by Imp Area (sf) 12,028	130 17 0 2,372 19.7% ERAGE provements Existing 2,225 130	130 17 507 770 24 3,673 30.5% Proposed 2,225 130	Yes
Side Porch A/C pads & Generator Prop. Pool/Coping Prop. Pool Patio Pool Filter Pad Coverage By Improvement 140 ft SET (Maximum Cov 140 ft Setback Area Item House/Covered Porch	BACK COVE erage by Imp Area (sf) 12,028	130 17 0 2,372 19.7% ERAGE provements Existing 2,225 130 1,212	130 17 507 770 24 3,673 30.5% Proposed 2,225 130 1,212	Yes
Side Porch A/C pads & Generator Prop. Pool/Coping Prop. Pool Patio Pool Filter Pad Coverage By Improvement 140 ft SET (Maximum Cov 140 ft Setback Area Item House/Covered Porch Side Porch Driveway Front Walk	BACK COVE erage by Imp Area (sf) 12,028	130 17 0 2,372 19.7% ERAGE provements Existing 2,225 130 1,212 92	130 17 507 770 24 3,673 30.5% Proposed 2,225 130 1,212 92	Yes
Side Porch A/C pads & Generator Prop. Pool/Coping Prop. Pool Patio Pool Filter Pad Coverage By Improvement 140 ft SET (Maximum Cov 140 ft Setback Area Item House/Covered Porch Side Porch Driveway Front Walk Rear Patio/Walks	BACK COVE erage by Imp Area (sf) 12,028	130 17 0 2,372 19.7% ERAGE provements Existing 2,225 130 1,212 92 687	130 17 507 770 24 3,673 30.5% Proposed 2,225 130 1,212 92 0	Yes
Side Porch A/C pads & Generator Prop. Pool/Coping Prop. Pool Patio Pool Filter Pad Coverage By Improvement 140 ft SET (Maximum Cov 140 ft Setback Area Item House/Covered Porch Side Porch Driveway Front Walk Rear Patio/Walks A/C Pads & Generator	BACK COVE erage by Imp Area (sf) 12,028	130 17 0 2,372 19.7% ERAGE provements Existing 2,225 130 1,212 92 687 17	130 17 507 770 24 3,673 30.5% Proposed 2,225 130 1,212 92 0 17	Yes
Side Porch A/C pads & Generator Prop. Pool/Coping Prop. Pool Patio Pool Filter Pad Coverage By Improvement 140 ft SET (Maximum Cov 140 ft Setback Area Item House/Covered Porch Side Porch Driveway Front Walk Rear Patio/Walks A/C Pads & Generator Prop. Pool/Coping	BACK COVE erage by Imp Area (sf) 12,028	130 17 0 2,372 19.7% ERAGE provements 2,225 130 1,212 92 687 17 0	130 17 507 770 24 3,673 30.5% Proposed 2,225 130 1,212 92 0 17 507	Yes
Side Porch A/C pads & Generator Prop. Pool/Coping Prop. Pool Patio Pool Filter Pad Coverage By Improvement 140 ft SET (Maximum Cov 140 ft Setback Area Item House/Covered Porch Side Porch Driveway Front Walk Rear Patio/Walks A/C Pads & Generator Prop. Pool/Coping Prop. Pool Patio	BACK COVE erage by Imp Area (sf) 12,028	130 17 0 2,372 19.7% ERAGE provements Existing 2,225 130 1,212 92 687 17	130 17 507 770 24 3,673 30.5% Proposed 2,225 130 1,212 92 0 17 507 770	Yes
Side Porch A/C pads & Generator Prop. Pool/Coping Prop. Pool Patio Pool Filter Pad Coverage By Improvement 140 ft SETT (Maximum Cov 140 ft Setback Area Item House/Covered Porch Side Porch Driveway Front Walk Rear Patio/Walks A/C Pads & Generator Prop. Pool/Coping Prop. Pool Patio Prop. Step Stones	BACK COVE erage by Imp Area (sf) 12,028	130 17 0 2,372 19.7% ERAGE provements 2,225 130 1,212 92 687 17 0 0 0	130 17 507 770 24 3,673 30.5% Proposed 2,225 130 1,212 92 0 17 507 770 211	Yes
Side Porch A/C pads & Generator Prop. Pool/Coping Prop. Pool Patio Pool Filter Pad Coverage By Improvement 140 ft SET (Maximum Cov 140 ft Setback Area Item House/Covered Porch Side Porch Driveway Front Walk Rear Patio/Walks A/C Pads & Generator Prop. Pool/Coping Prop. Pool Patio	BACK COVE erage by Imp Area (sf) 12,028	130 17 0 2,372 19.7% ERAGE provements 2,225 130 1,212 92 687 17 0 0	130 17 507 770 24 3,673 30.5% Proposed 2,225 130 1,212 92 0 17 507 770	Yes

- MAY BE UTILIZED, FASTENED TO THE FENCE POSTS, TO PROVIDE REINFORCEMENT AND SUPPORT TO THE GEOTEXTILE FABRIC WHERE SPACE FOR OTHER PRACTICES IS
- FASTENED TO THE POSTS USING A SYSTEM CONSISTING OF METAL FASTENERS


WEBBING, GROMMETS, WASHERS ETC.) PLACED BETWEEN THE FASTENER AND THE GEOTEXTILE FABRIC. THE FASTENING SYSTEM SHALL RESIST TEARING AWAY FROM THE POST. THE FABRIC SHALL INCORPORATE A DRAWSTRING IN THE PORTION OF THE FENCE FOR ADDED STRENGTH.

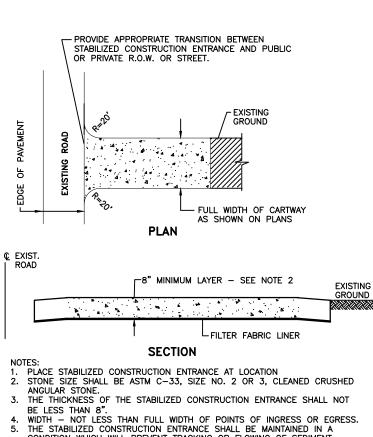

 THE THICKNESS OF THE STABILIZED CONSTRUCTION ENTITIES OF THE TRUE TO THE STABILIZED CONSTRUCTION ENTRANCE STADE TO THE STABILIZED CONSTRUCTION ENTRANCE SHALL BE MAINTAINED IN A CONDITION WHICH WILL PREVENT TRACKING OR FLOWING OF SEDIMENT ONTO THE R.O.W./PAVEMENT. THIS REQUIRES PERIODIC TOP DRESSING WITH ADDITIONAL STONE OR ADDITIONAL LENGTH AS CONDITIONS DEMAND AND REPAIR AND/OR CLEANOUT OF ANY MEASURE USED TO TRAP SEDIMENT S. ALL SEDIMENT SPILLED, DROPPED, WASHED OR TRACKED ONTO THE PUBLIC ROADWAY MUST BE REMOVED IMMEDIATELY.



09.09.21	DJE	DESIGNER: JDE		
02.24.22		DRAWN BY: JDE		
		CHECK BY: DJE		
		DATE: 06.22.21		
		SCALE: $1'' = 20'$	DAVID J. EGARIAN, P.E.	
		PROJECT NO.: 21074	<i>,</i>	
DATE	APPROVED		N.J. LIC. NO. 24GE02622900	Ph

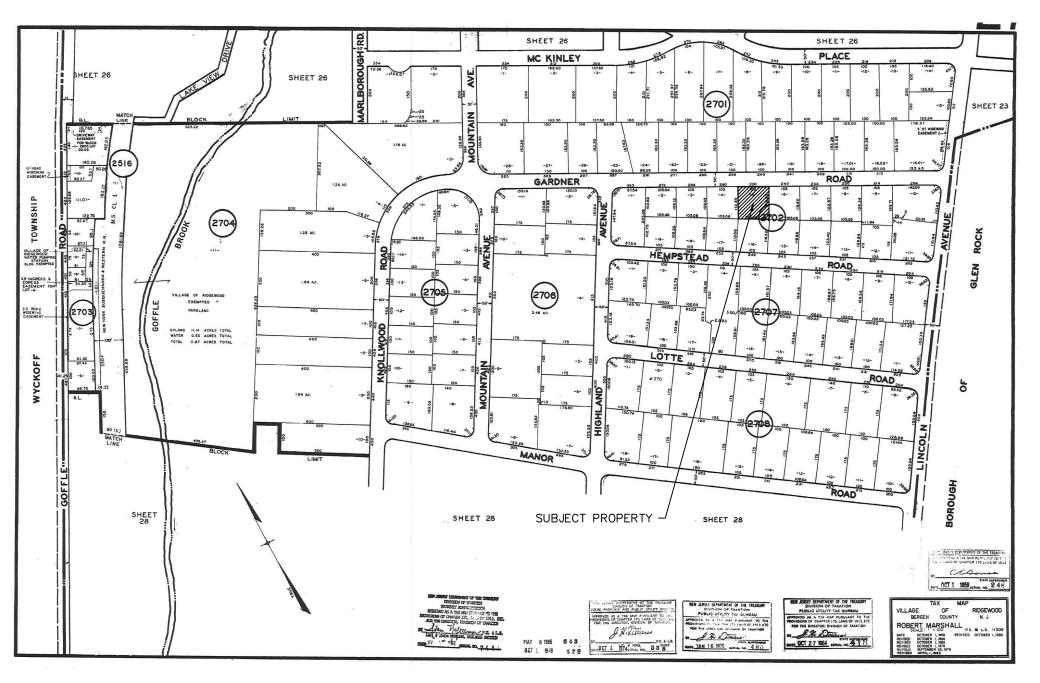

AREA MAP

