


FILE MAP No. 2922

BLOCK 1105

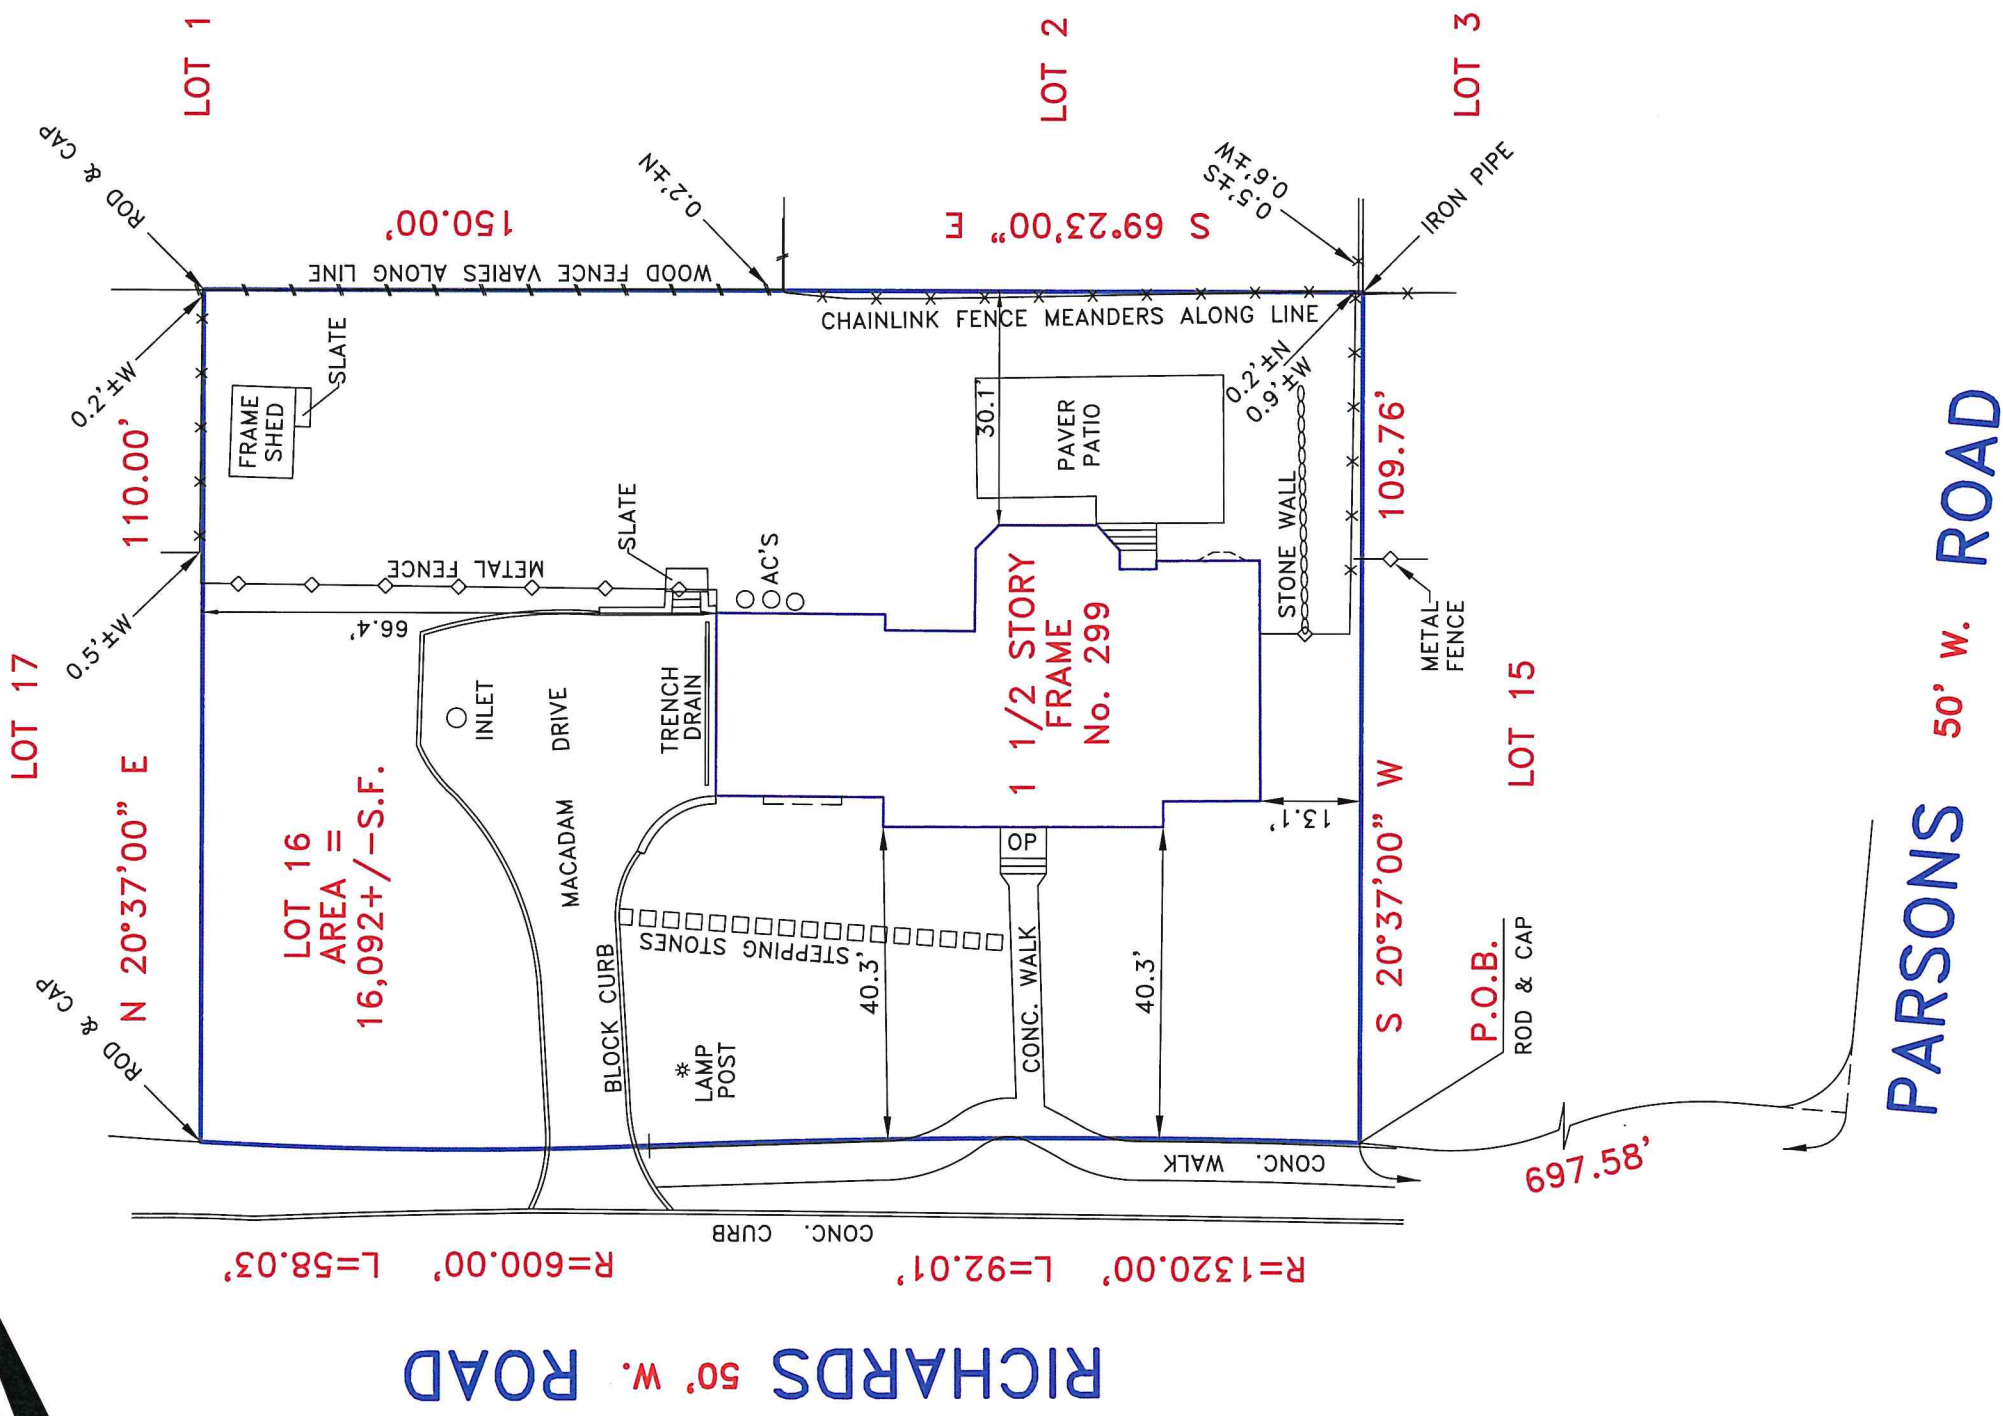

PARSONS 50' W. ROAD

THIS SURVEY IS SUBJECT TO ANY FACTS THAT MAY BE DISCLOSED BY A FULL AND ACCURATE TITLE SEARCH.

PROPERTY SURVEY

CERTIFIED TO: JULIE LODWICK

PROPERTY SITUATED IN: VILLAGE OF RIDGEWOOD,
BERGEN COUNTY, NEW JERSEY

LOT NO.: 16 (TAX MAP), 13 & 14 (FILE MAP)

BLOCK NO.: 1105 (TAX MAP), 6 A (FILE MAP)

MAP SOURCE: "WOODMONT PARK, PROPERTY OF NATIONAL HOME BUILDERS & LAND DEVELOPERS CORP., VILLAGE OF RIDGEWOOD, BERGEN COUNTY, NEW JERSEY" FILED IN THE BERGEN COUNTY CLERK'S OFFICE MARCH 12, 1937 AS MAP No. 2922.

LAND SURVEYOR
Christopher J. Lantelme
P.E. & L.S. 39580

SCALE: 1"=30'

DATE: 01/17/20

PARTY: EW/DC

DRAWN BY: JW