

SHEET 40

SHEET 42

SHEET 42















SHEET 40

SHEET 41

MAY 8 1985

643

NEW JERSEY DEPARTMENT OF THE TREASURY
DIVISION OF TAXATION
LOCAL PROPERTY TAX MAP
APPROVED AS A TAX MAP PURSUANT TO THE
PROVISIONS OF CHAPTER 175, LAWS OF 1913, ETC.
FOR THE DIRECTOR, DIVISION OF TAXATION
BY *J. H. Dumas* P.E. & L.S. # 5009
DATE OCT 1 1974 SERIAL NO. 598

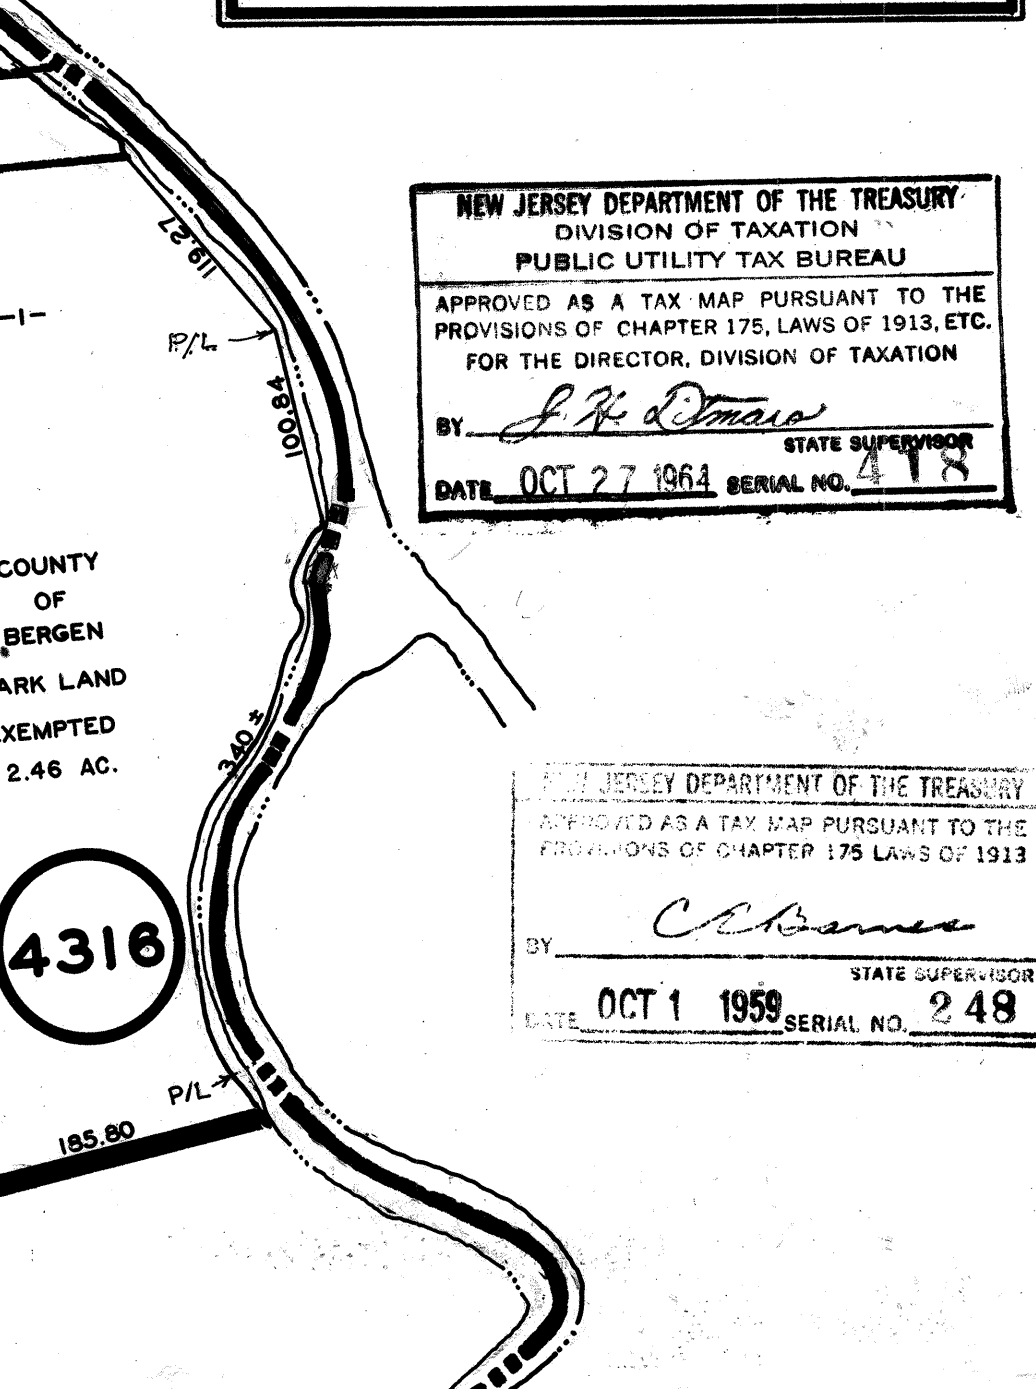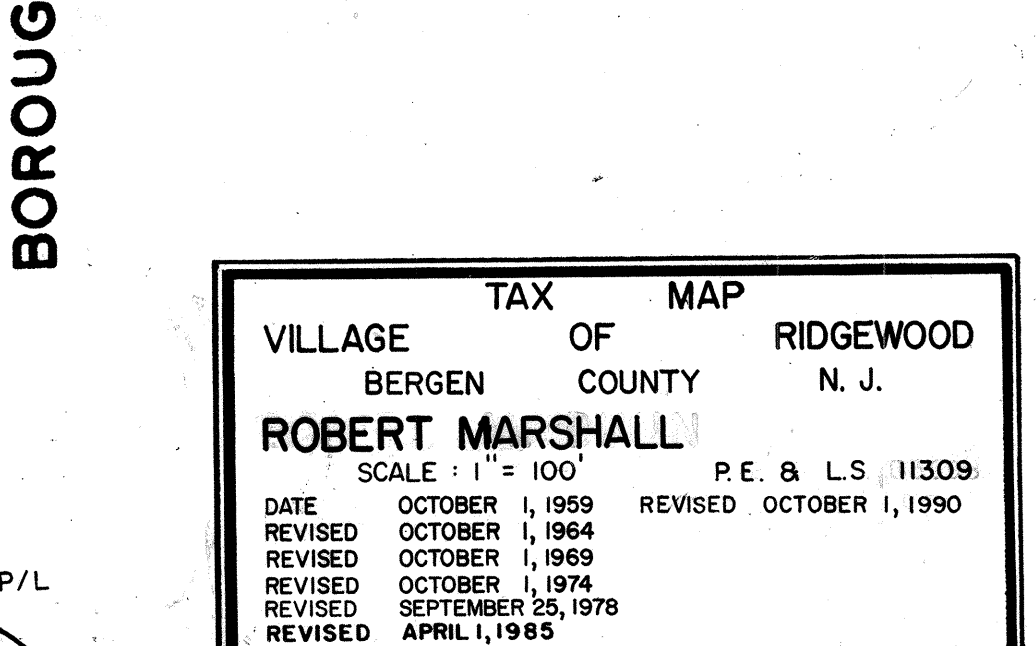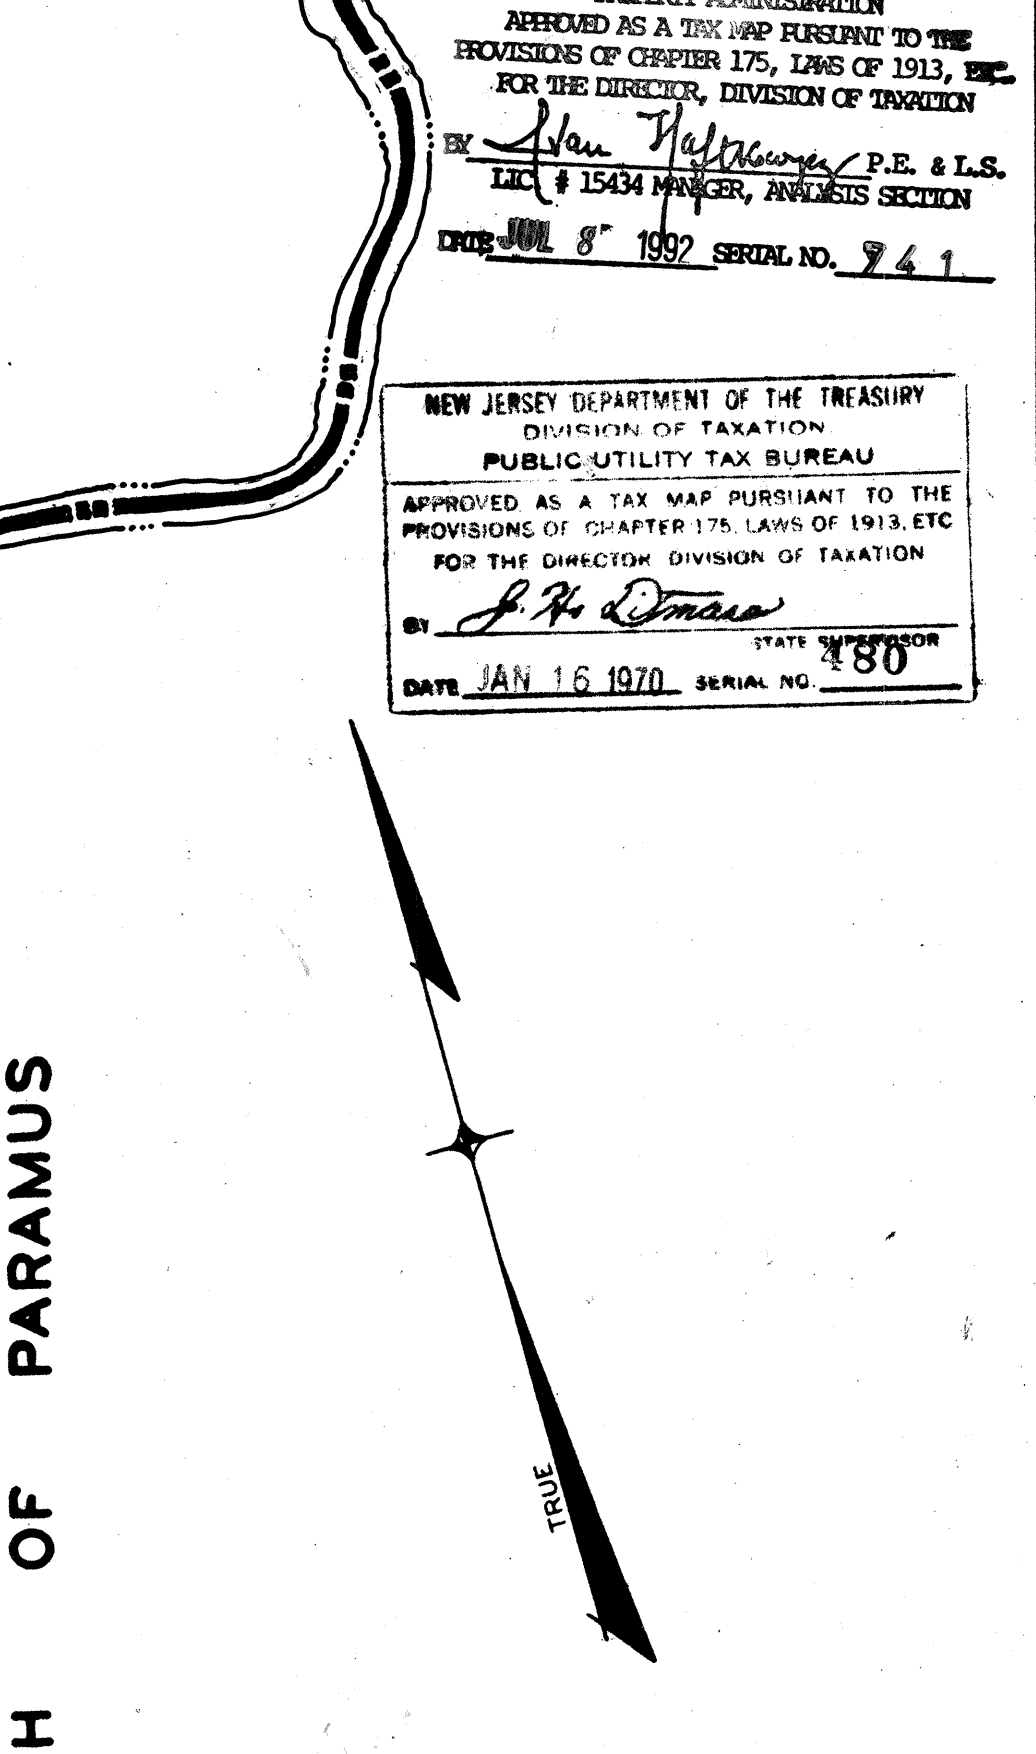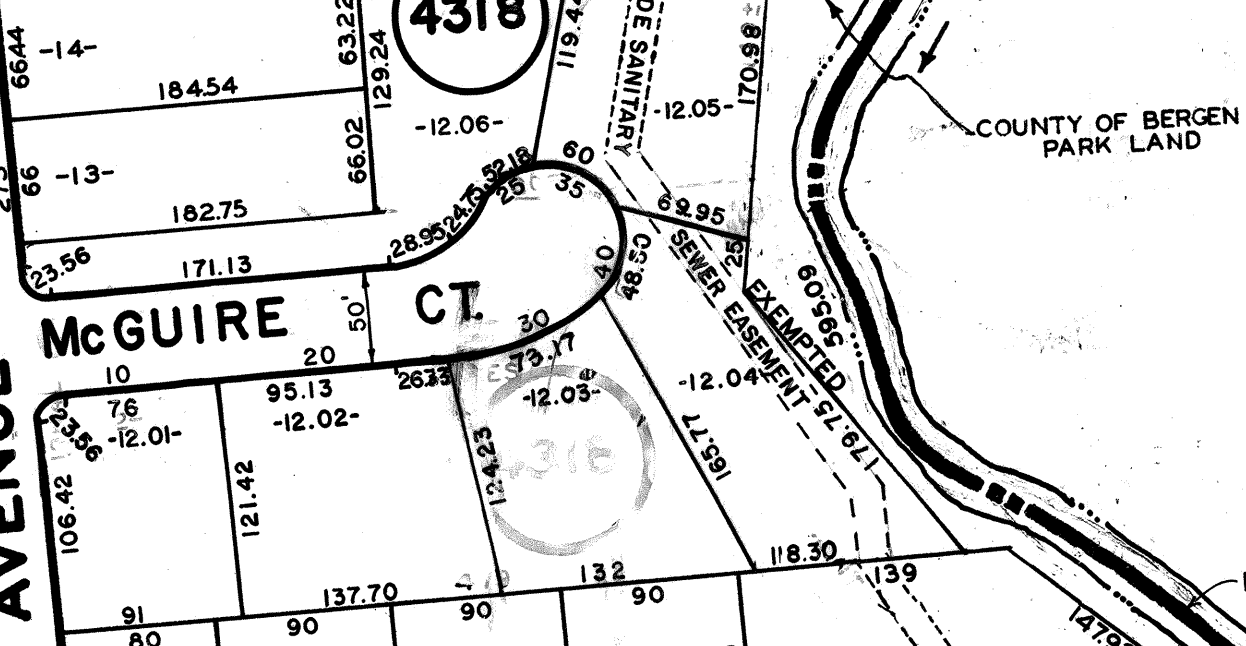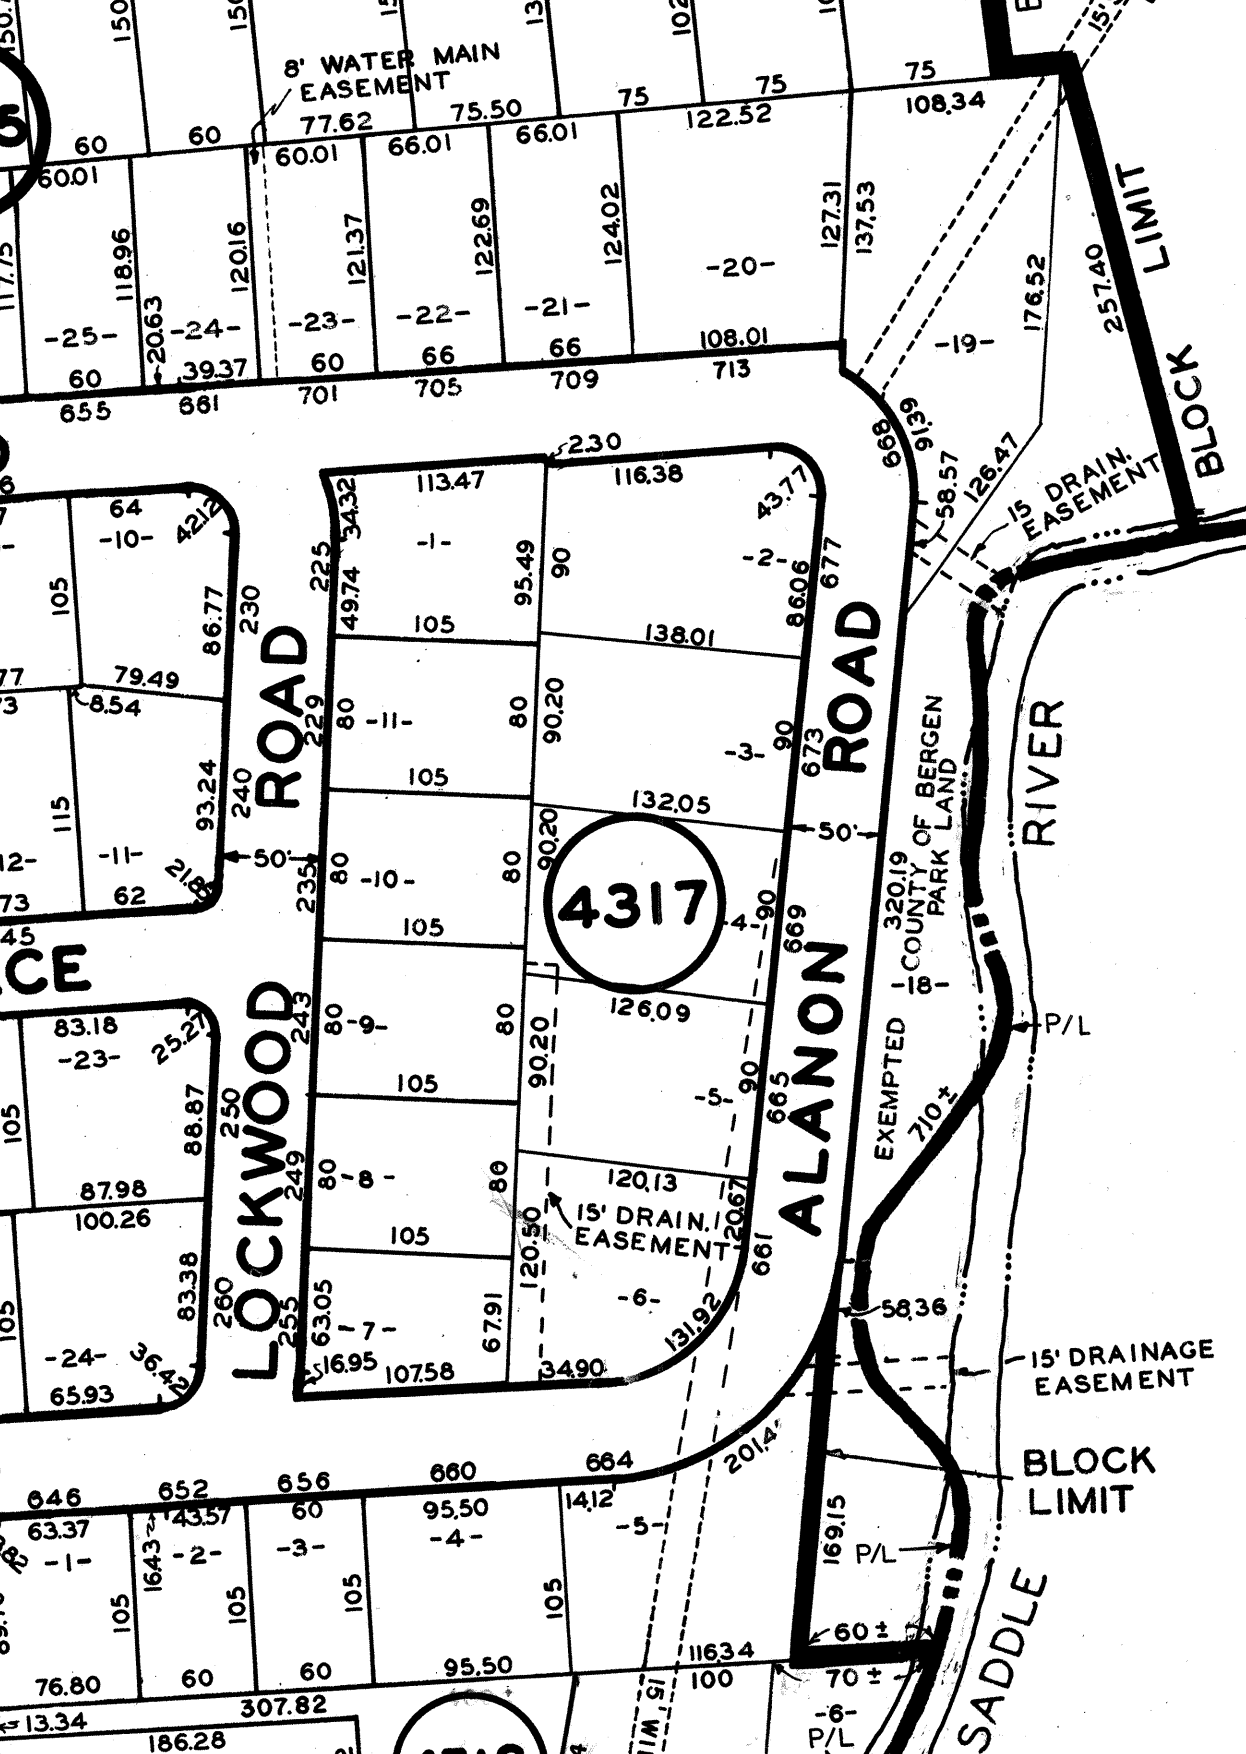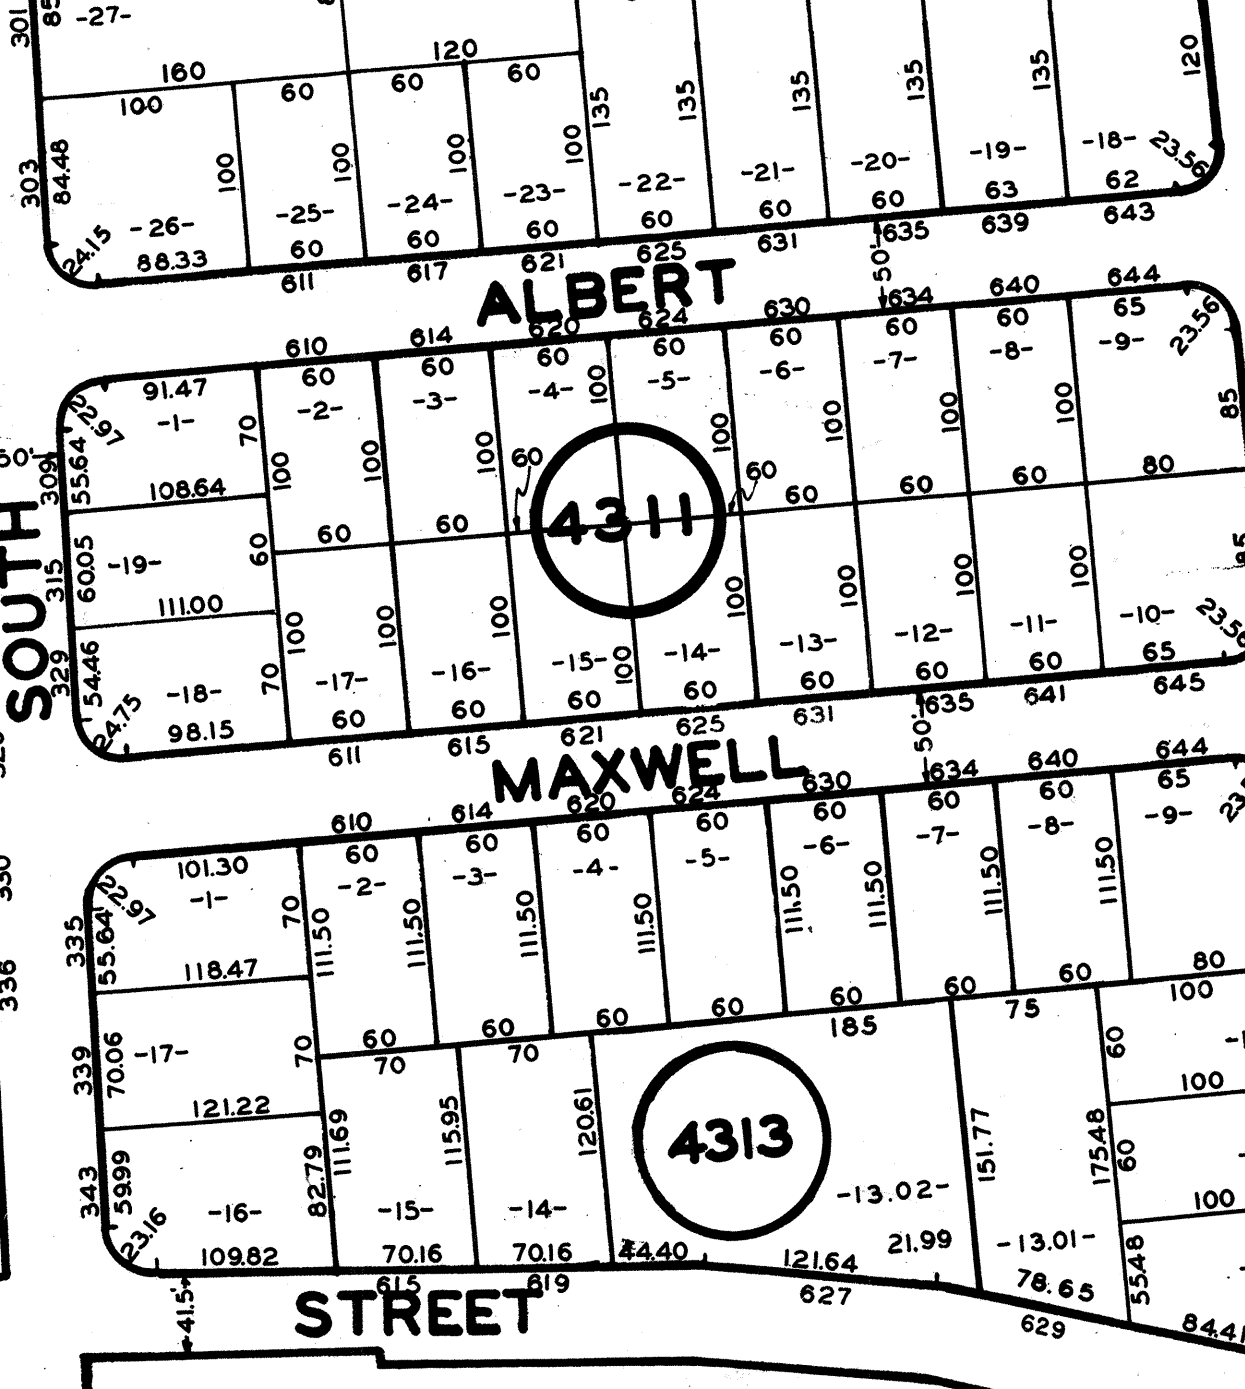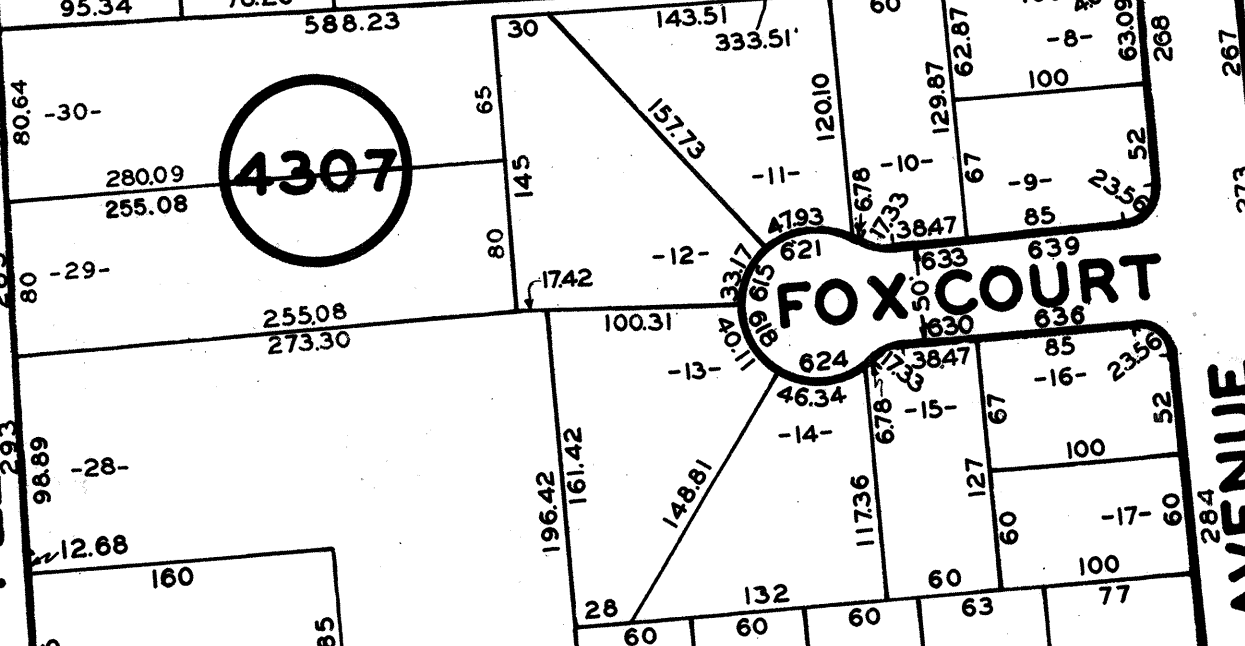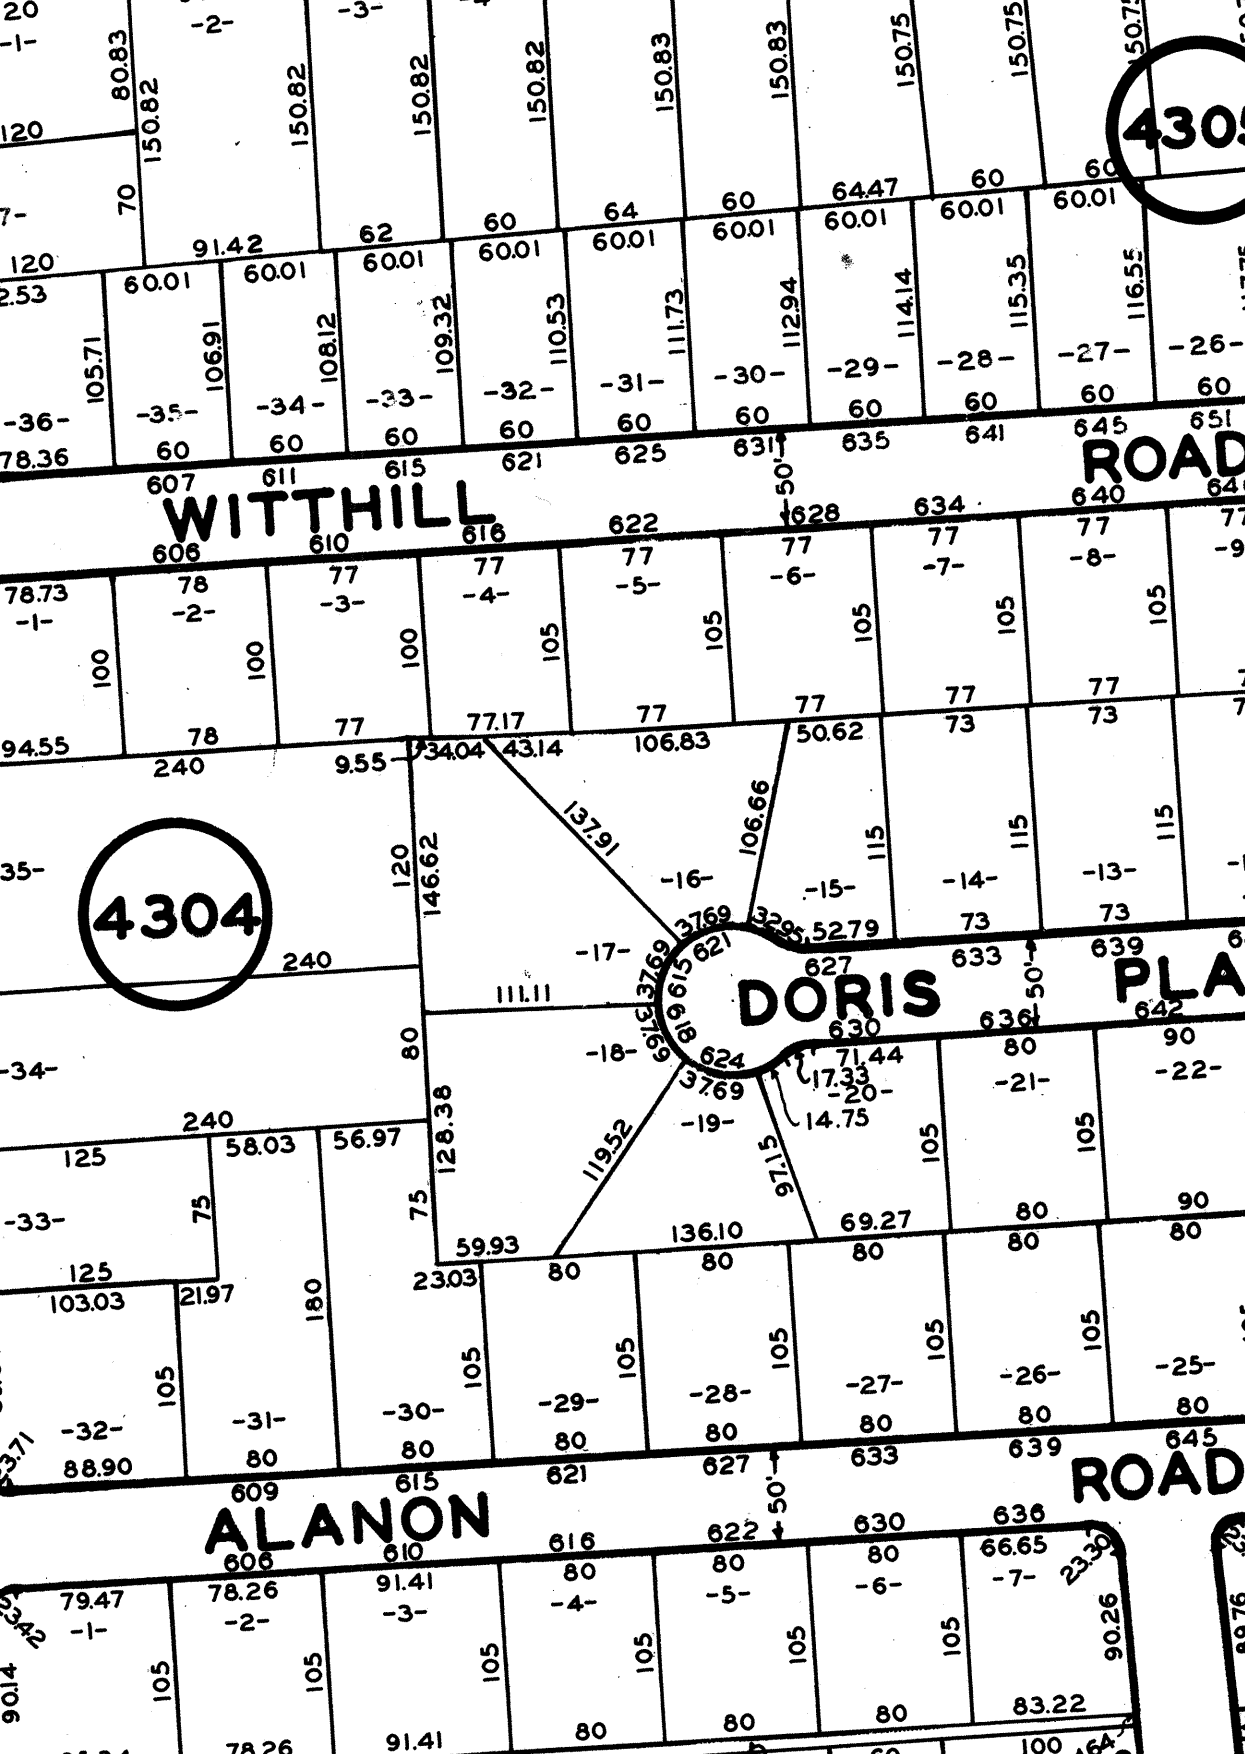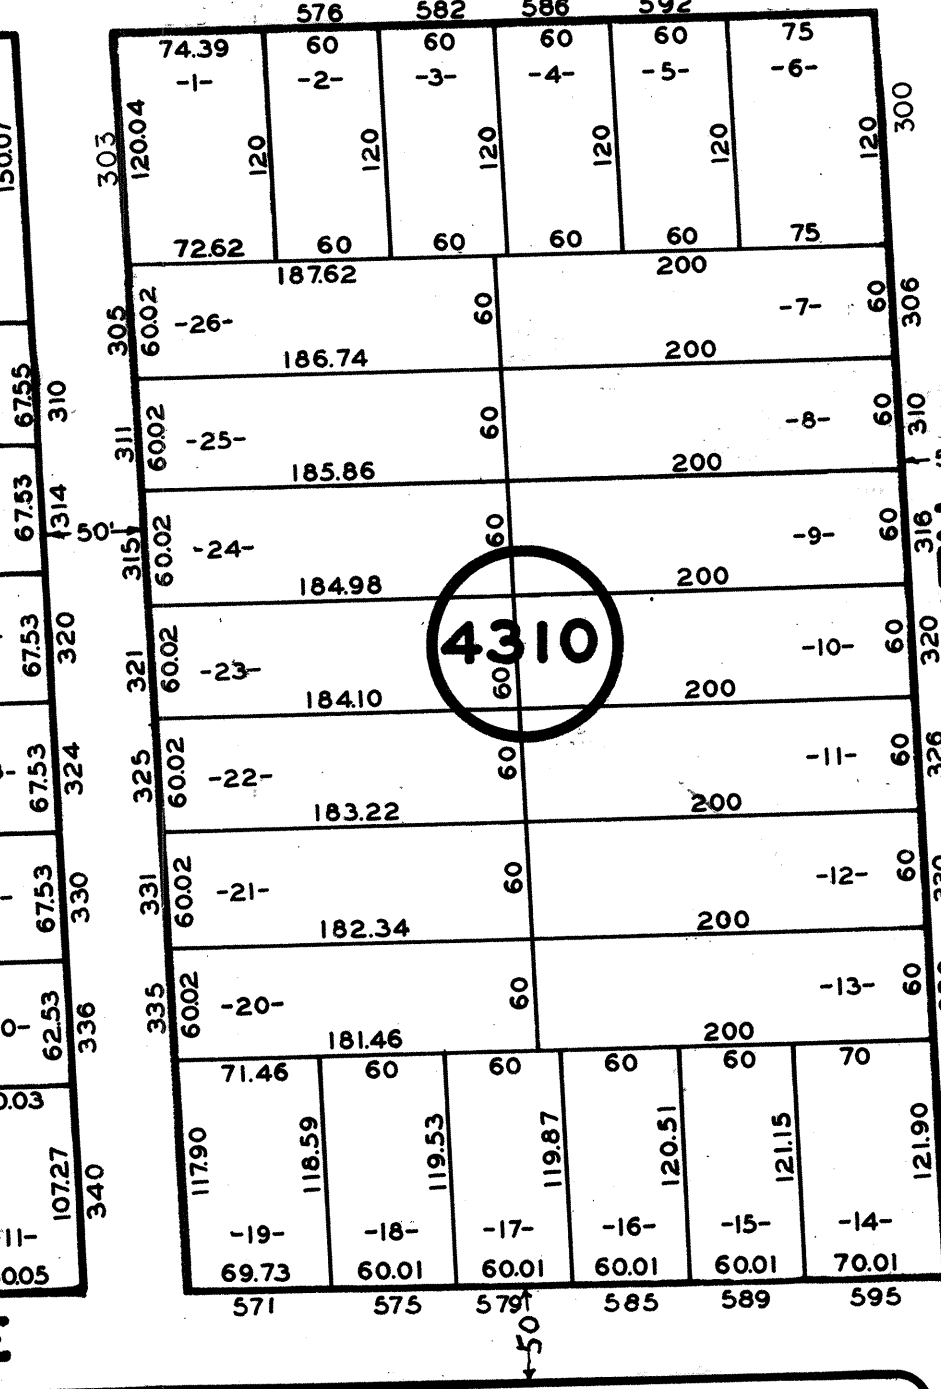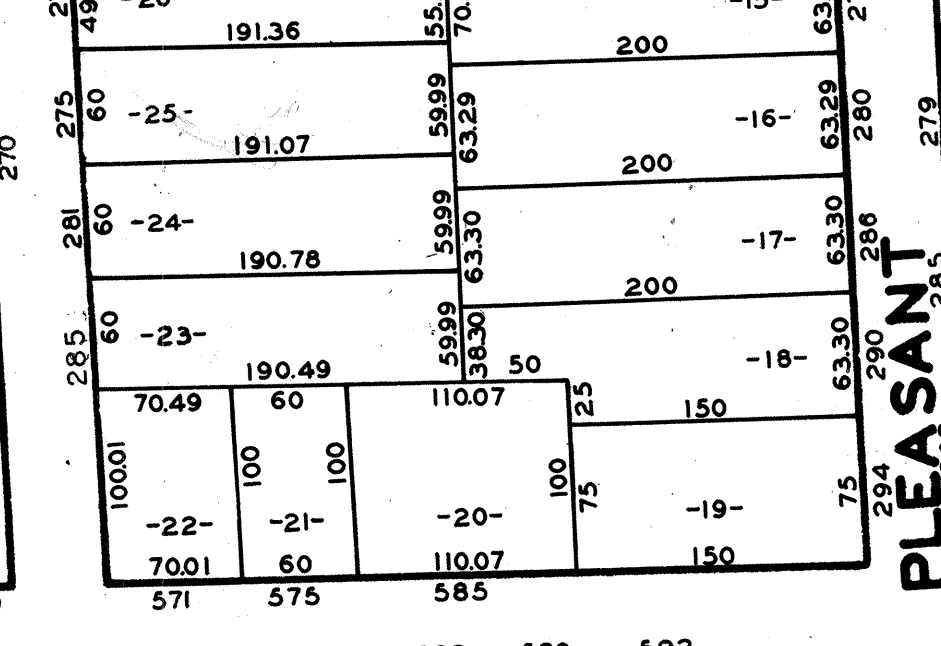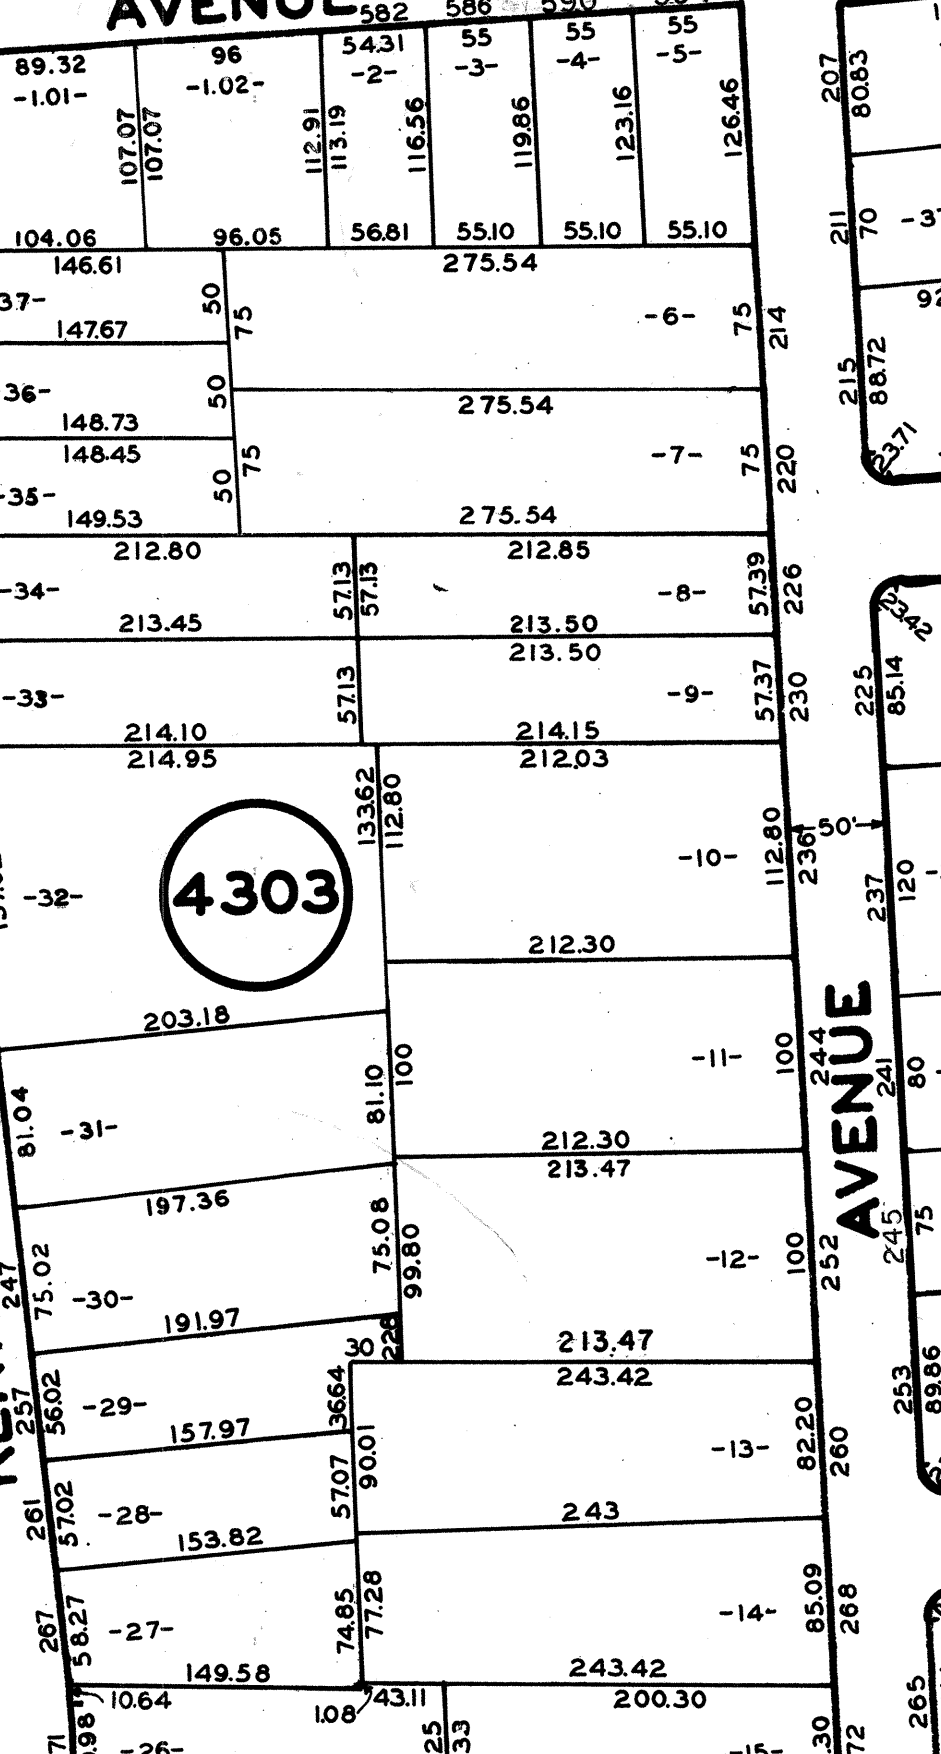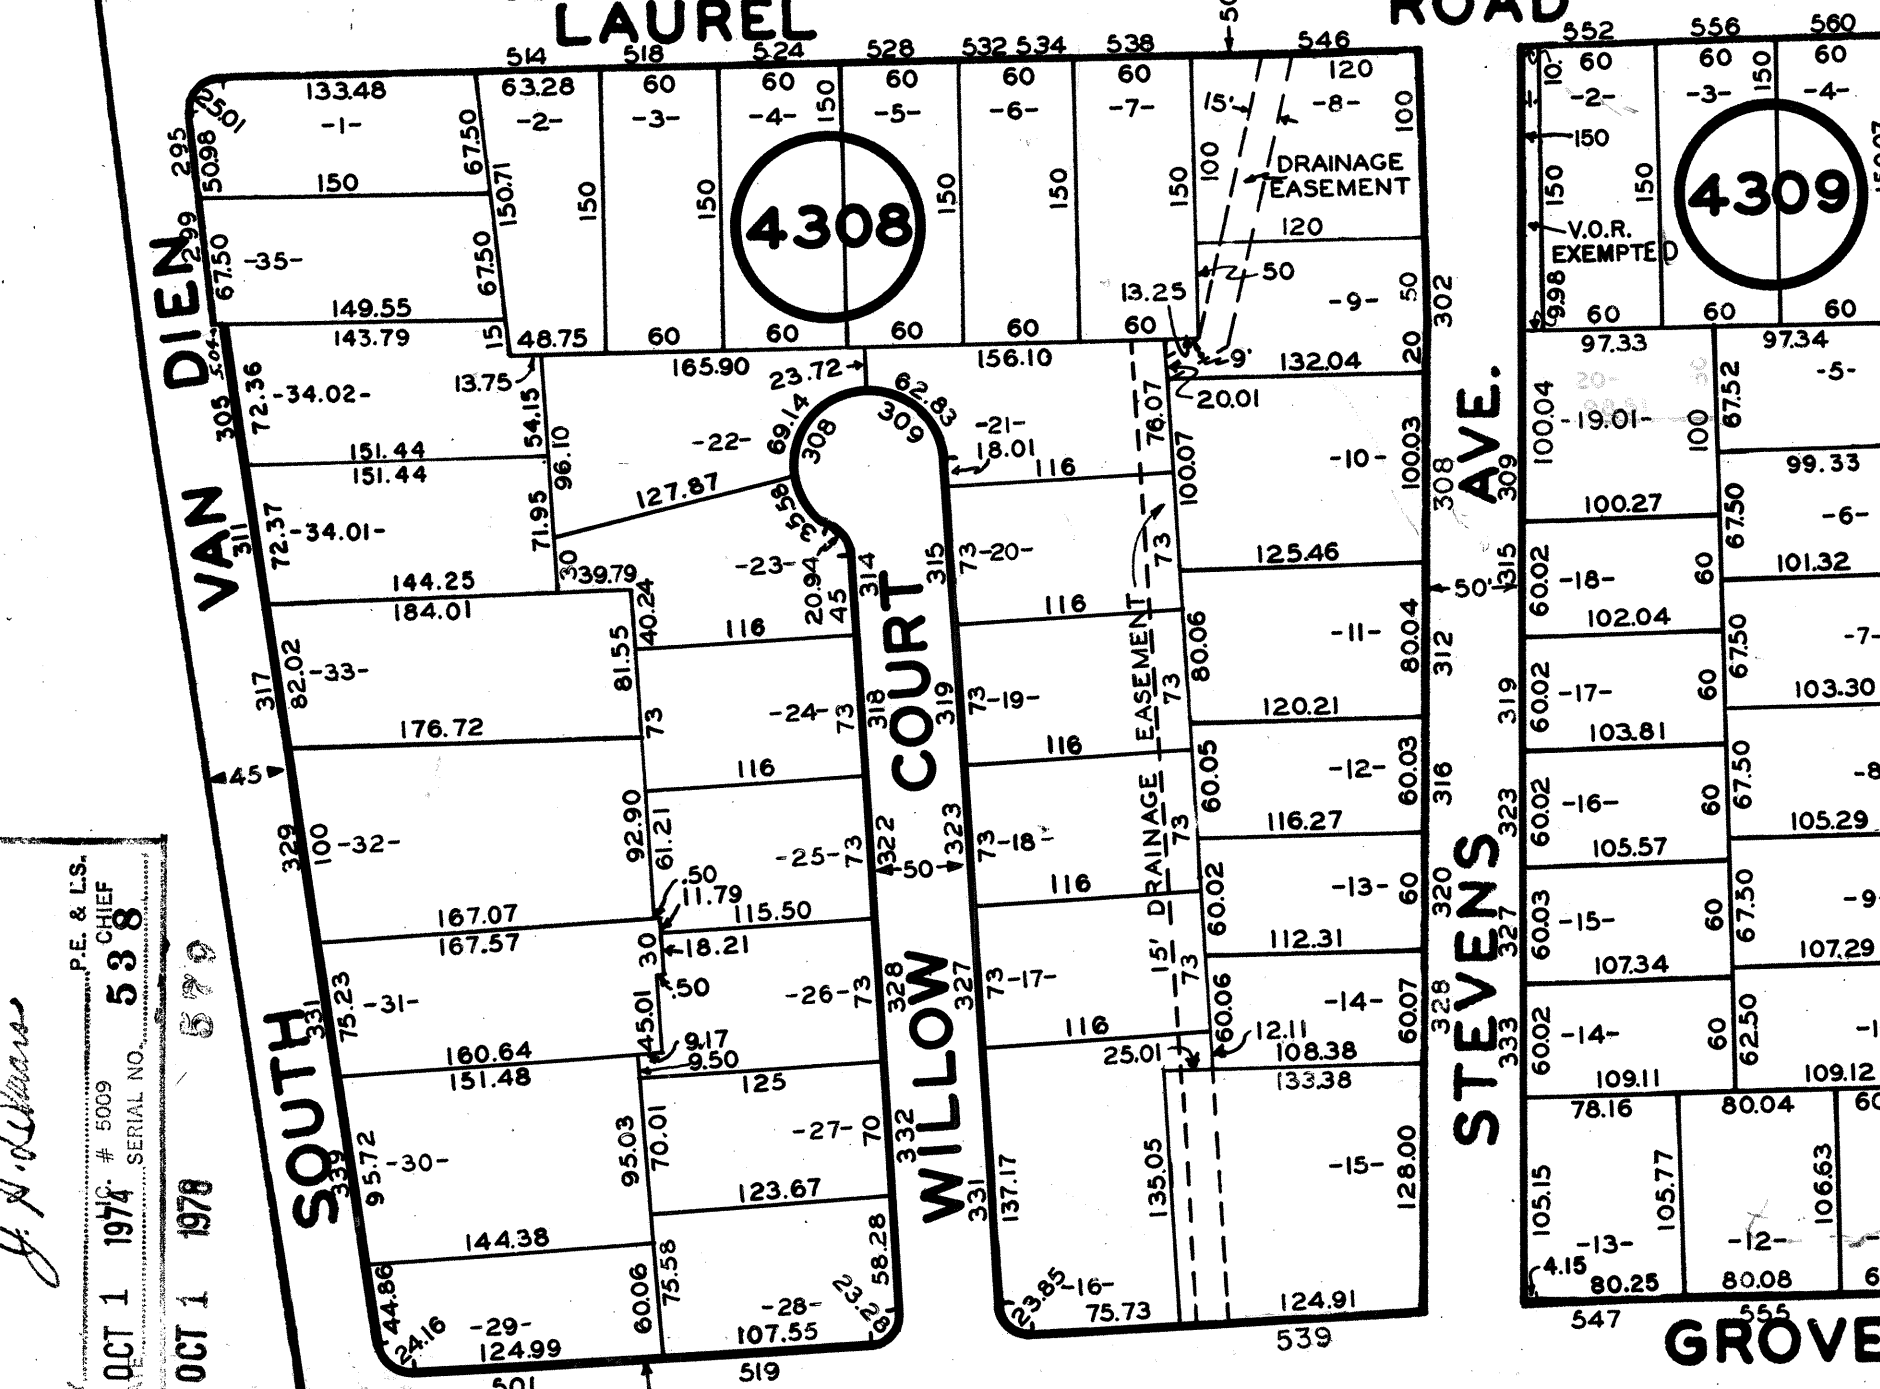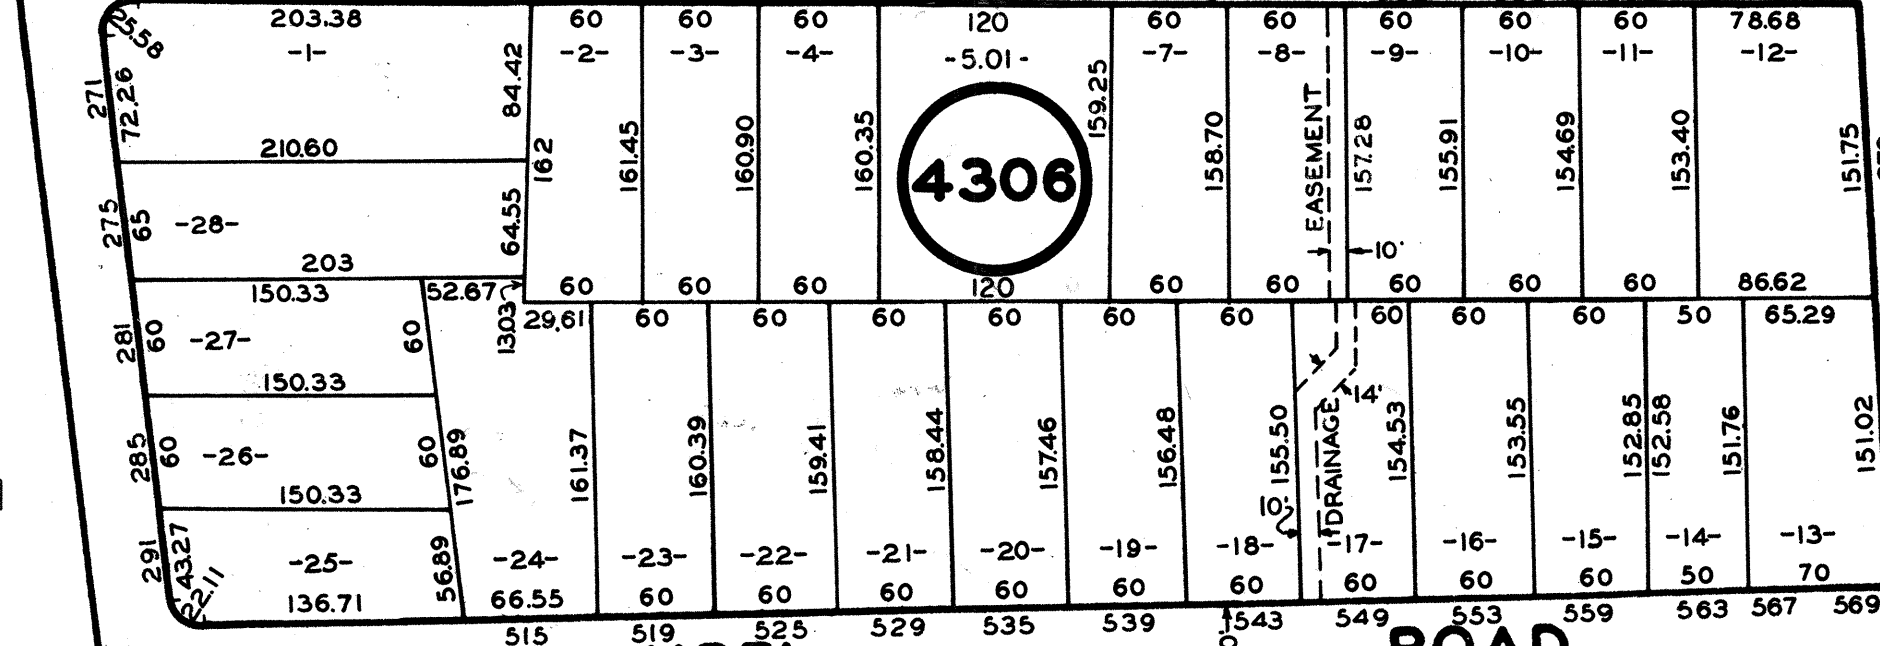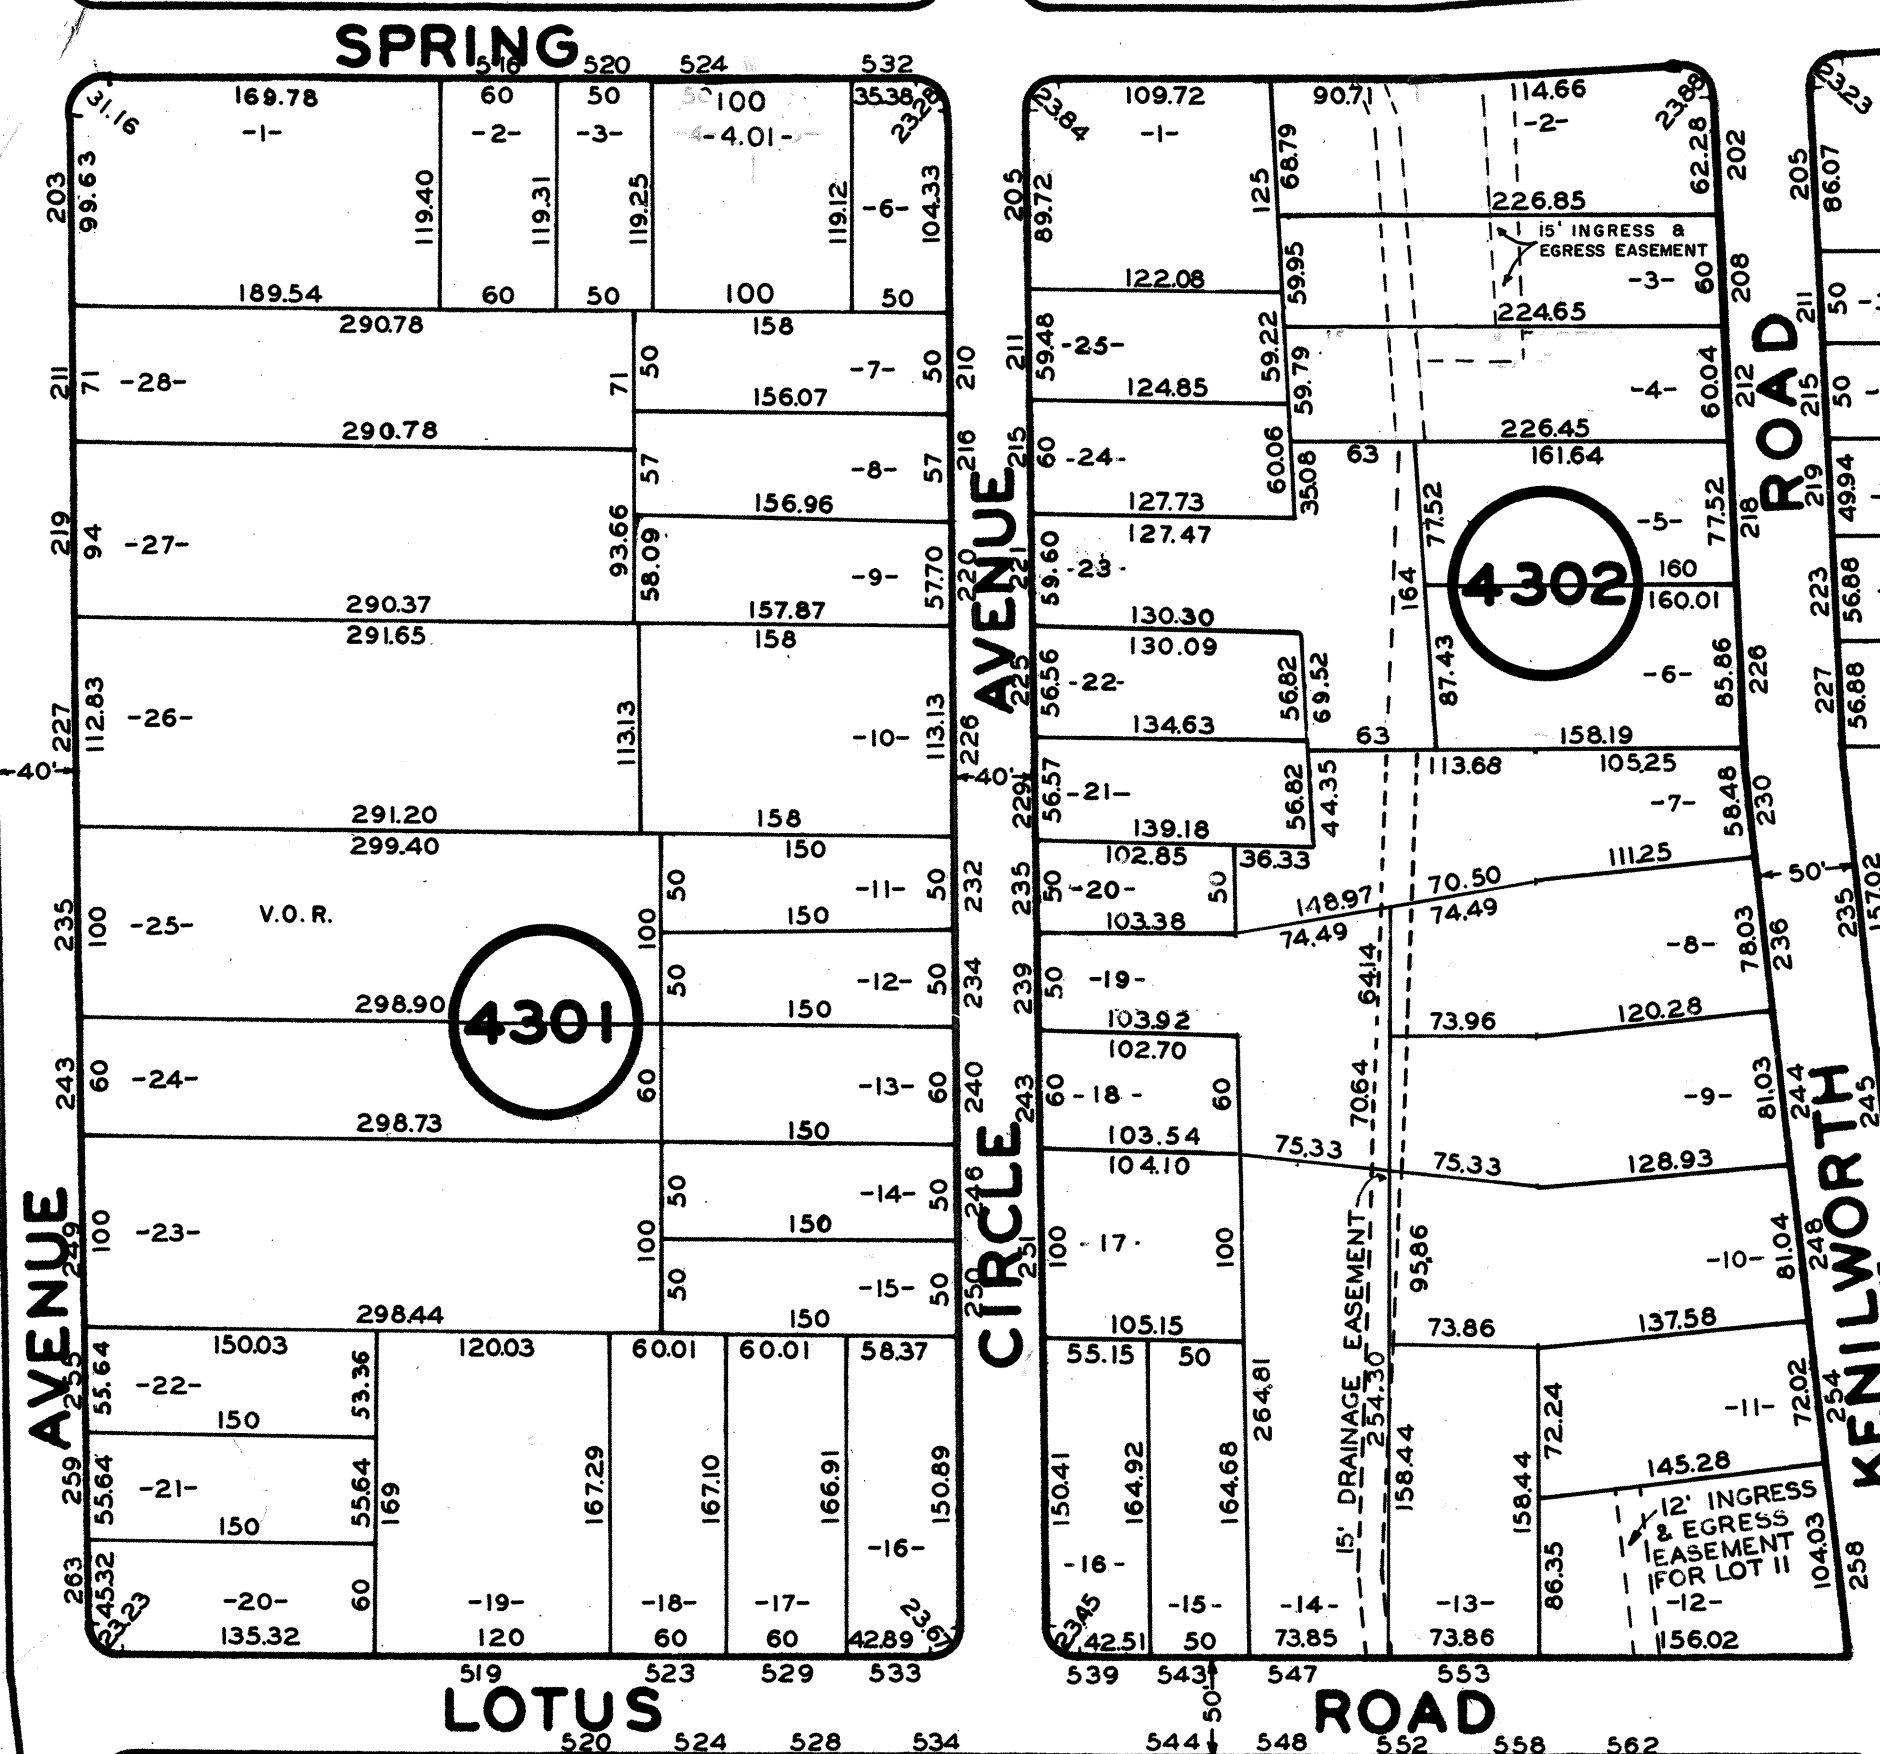

NEW JERSEY DEPARTMENT OF THE TREASURY
DIVISION OF TAXATION
PROPERTY ADMINISTRATION
APPROVED AS A TAX MAP PURSUANT TO THE
PROVISIONS OF CHAPTER 175, LAWS OF 1913, ETC.
FOR THE DIRECTOR, DIVISION OF TAXATION
BY *J. H. Dumas* P.E. & L.S. # 5009
DATE OCT 1 1974 SERIAL NO. 598

NEW JERSEY DEPARTMENT OF THE TREASURY
DIVISION OF TAXATION
PUBLIC UTILITY TAX BUREAU
APPROVED AS A TAX MAP PURSUANT TO THE
PROVISIONS OF CHAPTER 175, LAWS OF 1913, ETC.
FOR THE DIRECTOR, DIVISION OF TAXATION
BY *J. H. Dumas* P.E. & L.S. # 5009
DATE JAN 16 1970 SERIAL NO. 180

VILLAGE TAX MAP OF RIDGEWOOD
BERGEN COUNTY N. J.
ROBERT MARSHALL
SCALE: 1" = 100' P.E. & L.S. #1309
DATE OCTOBER 1, 1959
REVISED OCTOBER 1, 1964
REVISED OCTOBER 1, 1969
REVISED OCTOBER 1, 1974
REVISED SEPTEMBER 25, 1978
REVISED APRIL 1, 1985

NEW JERSEY DEPARTMENT OF THE TREASURY
DIVISION OF TAXATION
PUBLIC UTILITY TAX BUREAU
APPROVED AS A TAX MAP PURSUANT TO THE
PROVISIONS OF CHAPTER 175, LAWS OF 1913, ETC.
FOR THE DIRECTOR, DIVISION OF TAXATION
BY *J. H. Dumas* P.E. & L.S. # 5009
DATE OCT 27 1964 SERIAL NO. 478

NEW JERSEY DEPARTMENT OF THE TREASURY
DIVISION OF TAXATION
APPROVED AS A TAX MAP PURSUANT TO THE
PROVISIONS OF CHAPTER 175, LAWS OF 1913, ETC.
FOR THE DIRECTOR, DIVISION OF TAXATION
BY *C. Dumas* P.E. & L.S. # 5009
DATE OCT 1 1959 SERIAL NO. 248

SHEET 44

SHEET 44

SHEET 45

SHEET 45