


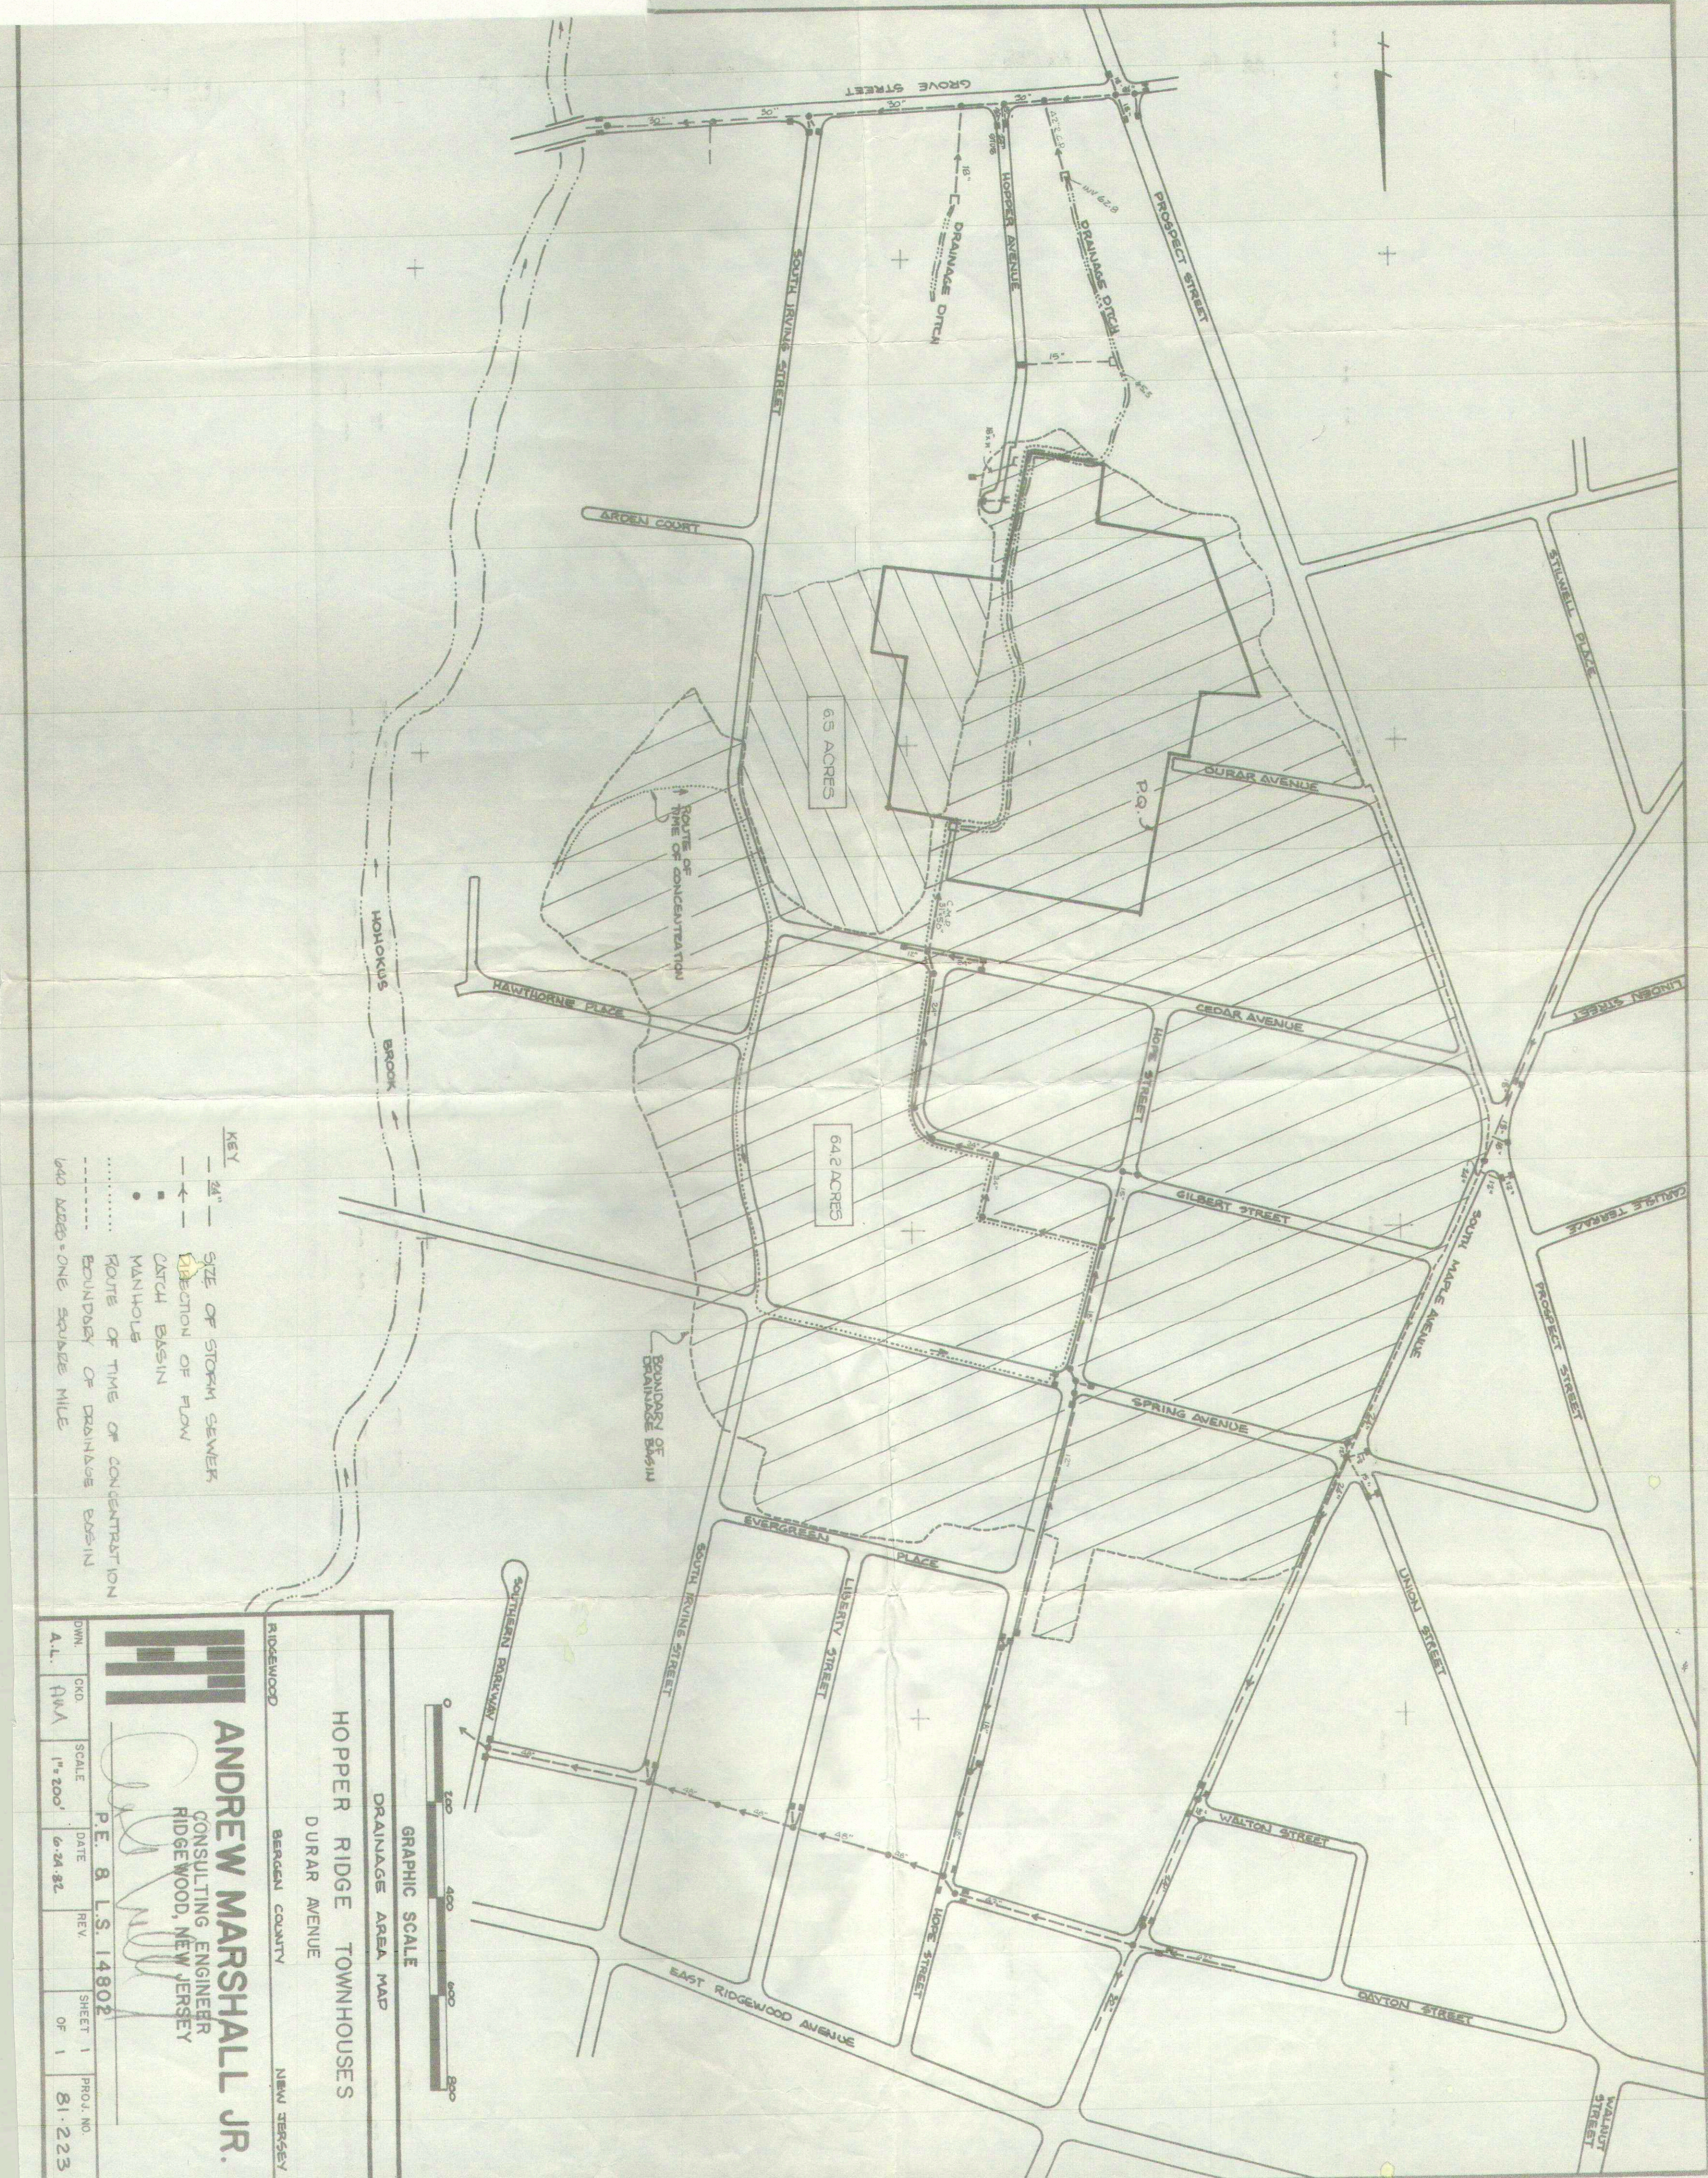

KEY

- 24" SIZE OF STORM SEWER
- ARROW DIRECTION OF FLOW
- CATCH BASIN
- MANHOLE
- ROUTE OF TIME OF CONCENTRATION
- BOUNDARY OF DRAINAGE BASIN
- 640 ACRES - ONE SQUARE MILE

GRAPHIC SCALE



ANDREW MARSHALL JR.
CONSULTING ENGINEER
RIDGEWOOD, NEW JERSEY

P.E. 8 L.S. 14802

DWN.	CKD.	SCALE	DATE	REV.	SHEET	PROJ. NO.
A.L.	11/1/81	1"=200'	6-24-82		1 OF 1	81-223